





BIDWELL

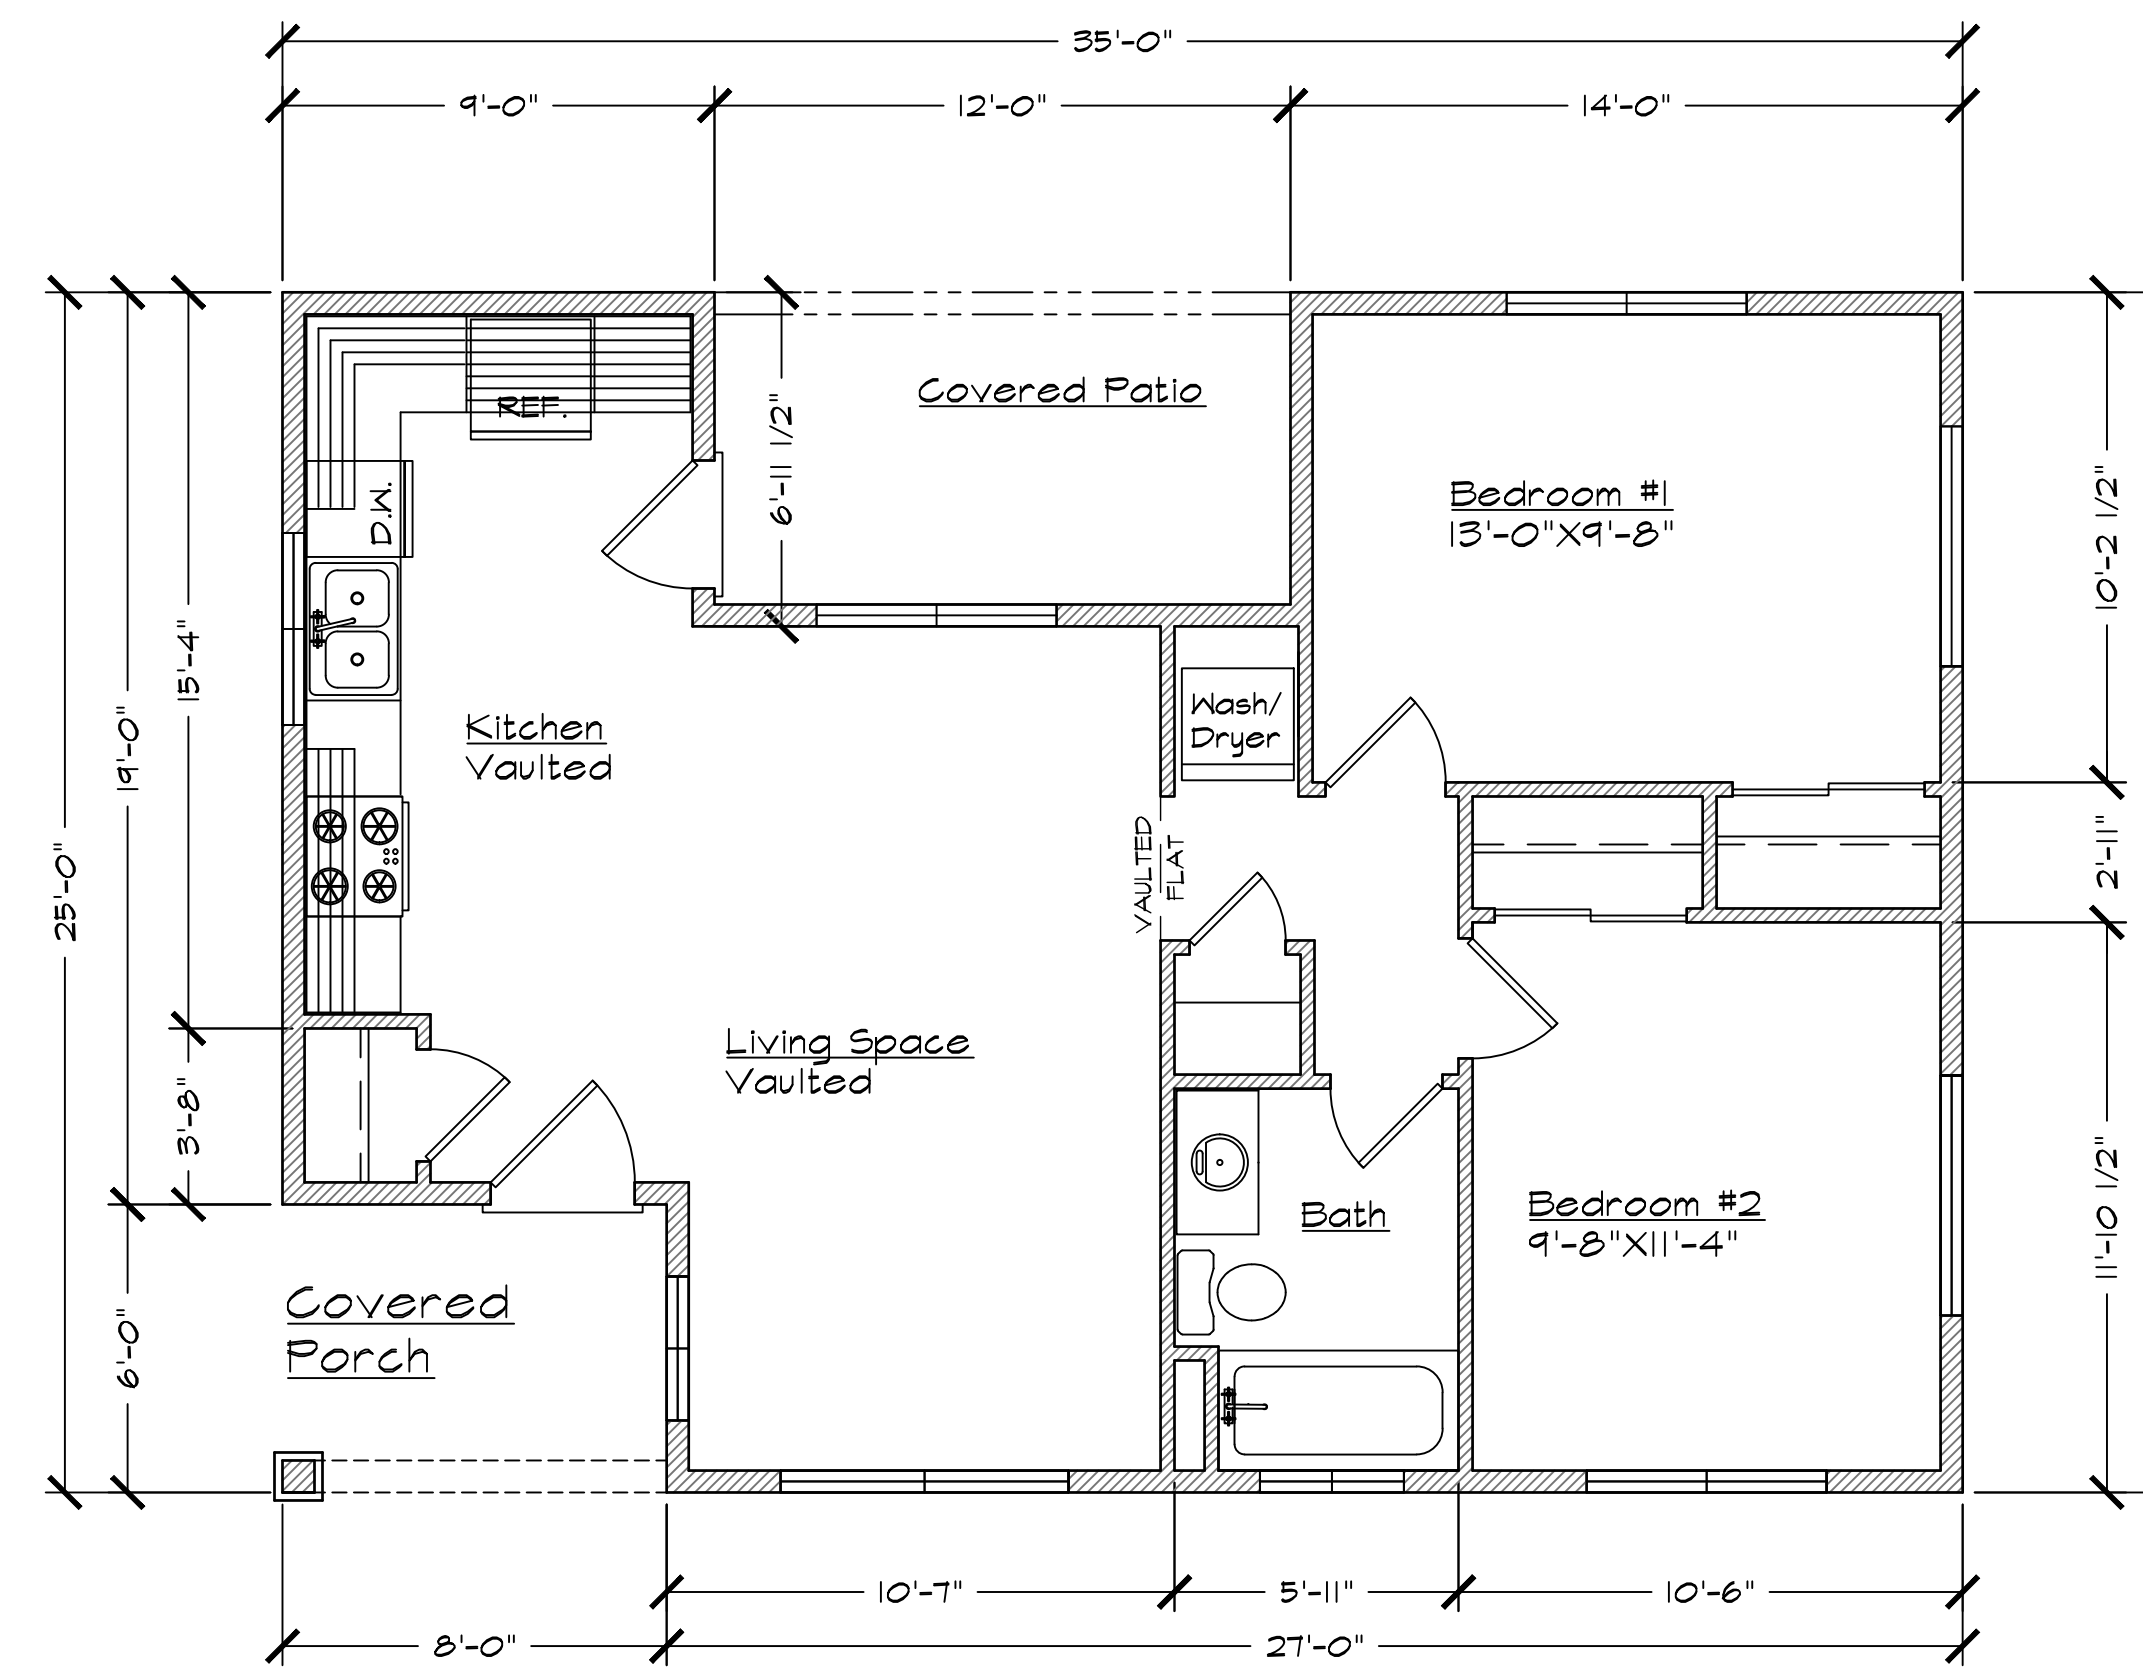


FLOOR PLAN 2 BED, 1 BATH  
149 SQ. FT. 1/4" = 1'-0"

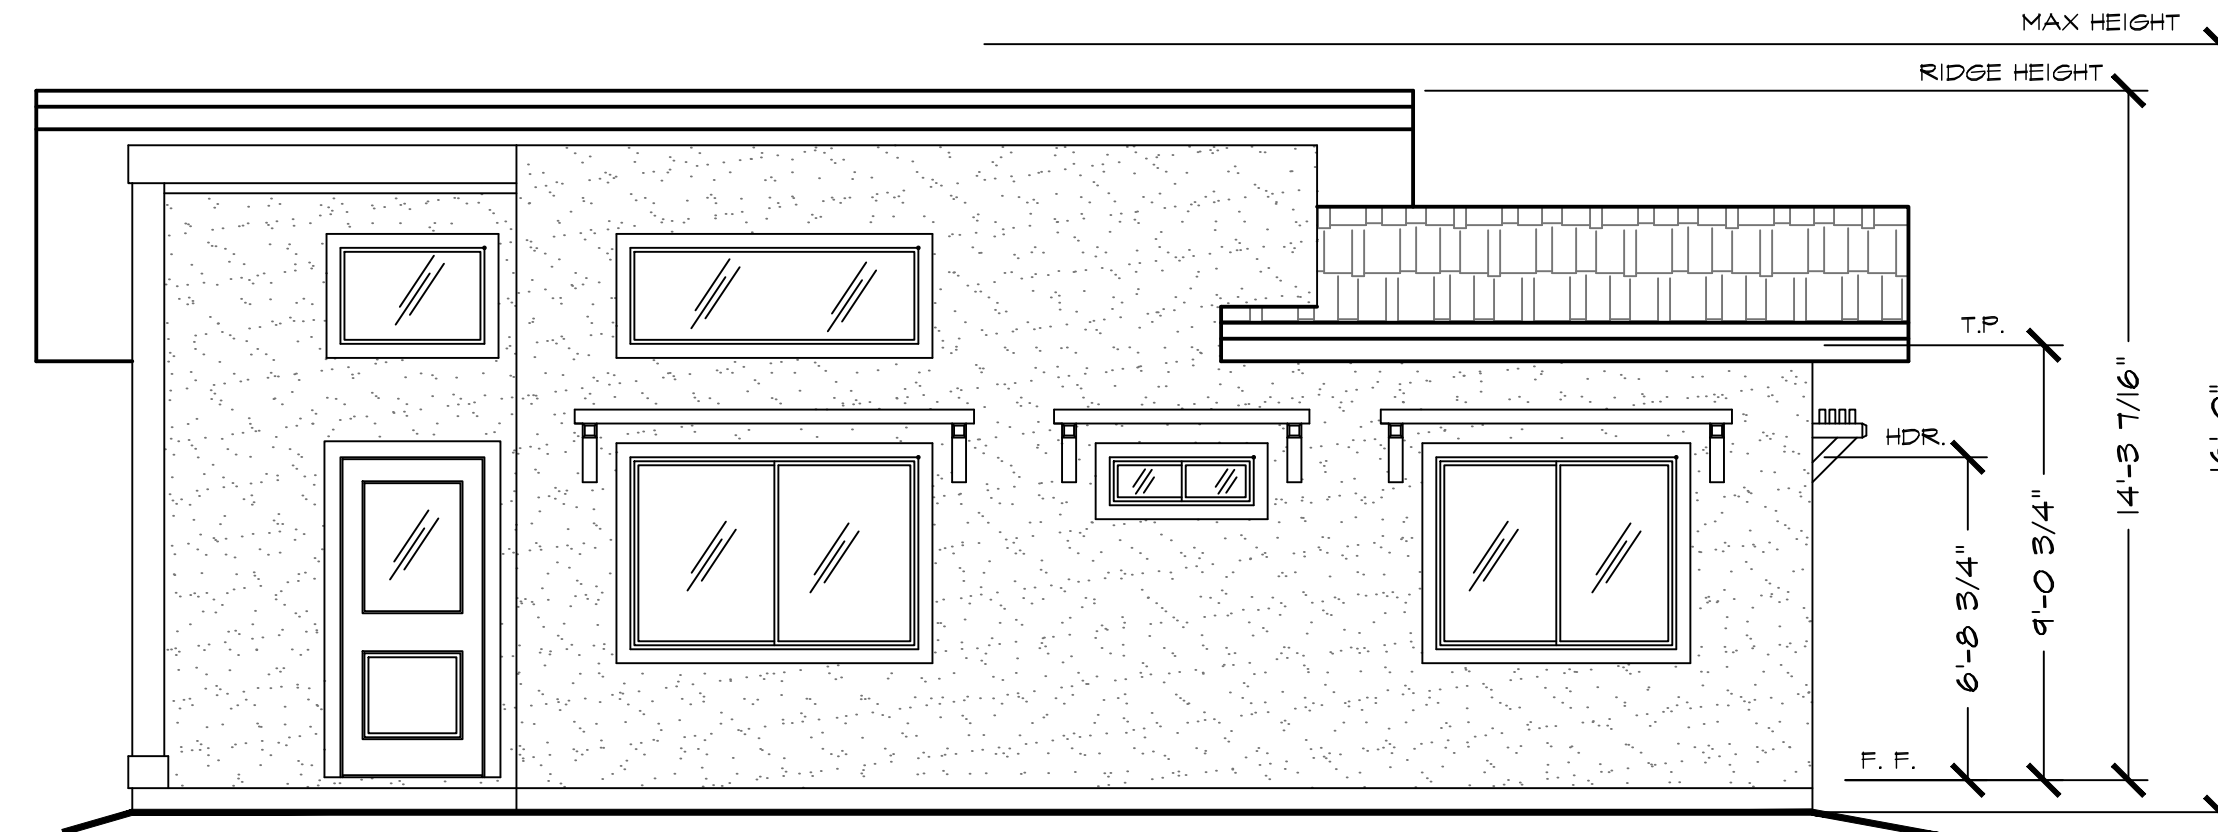


FRONT ELEVATION - BIDWELL

1/4" = 1'-0"

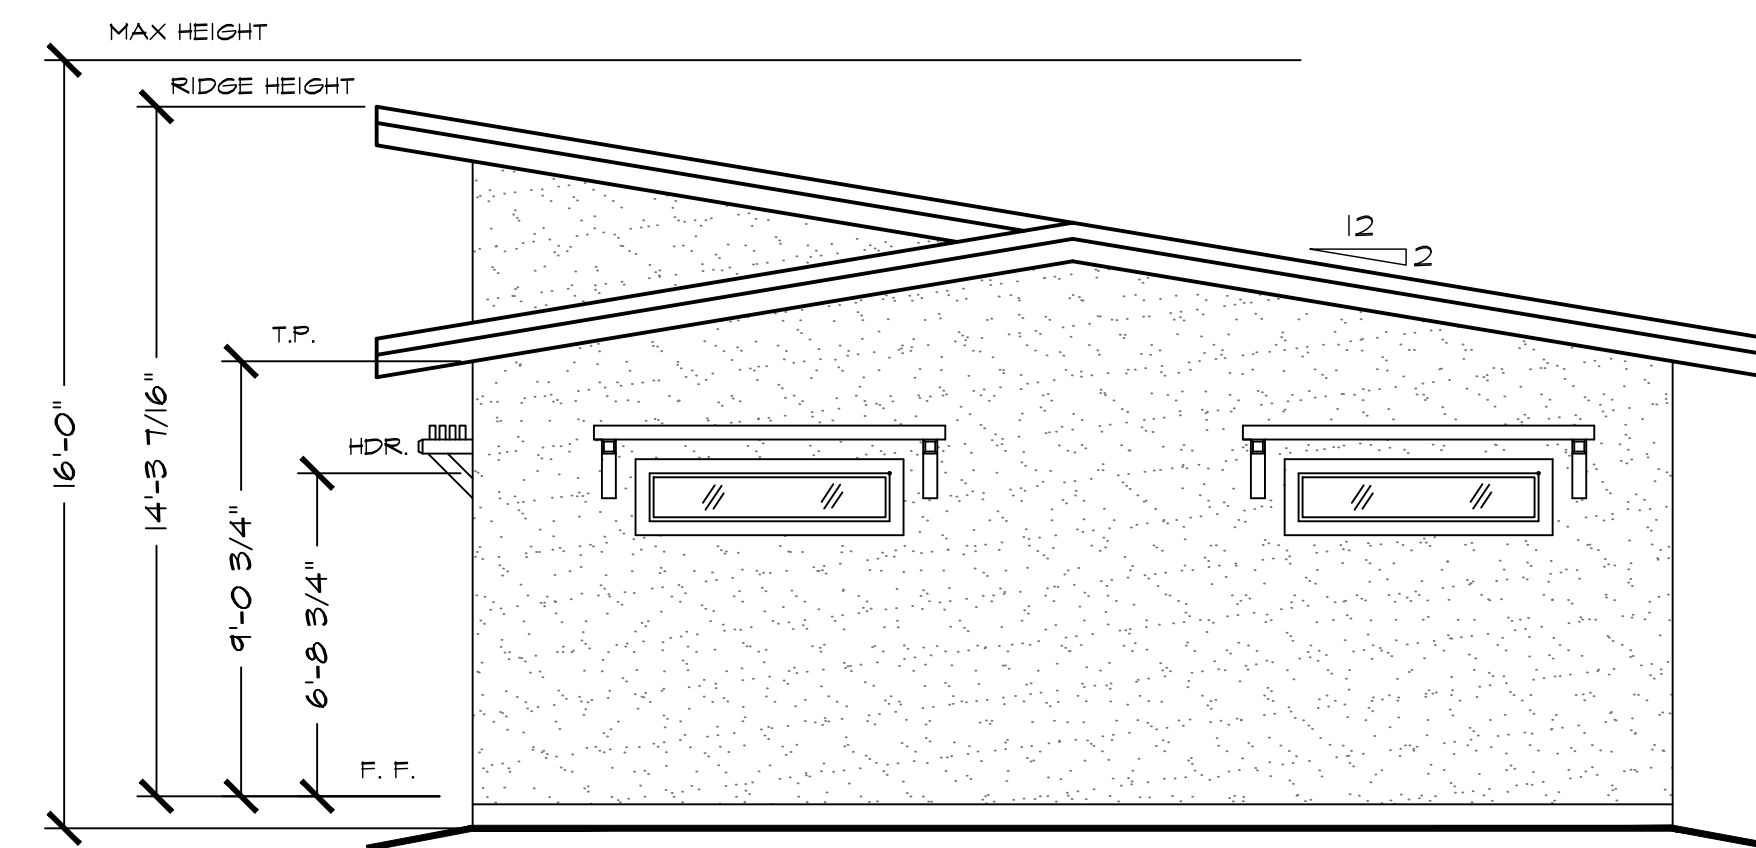


RIGHT ELEVATION - BIDWELL

1/4" = 1'-0"

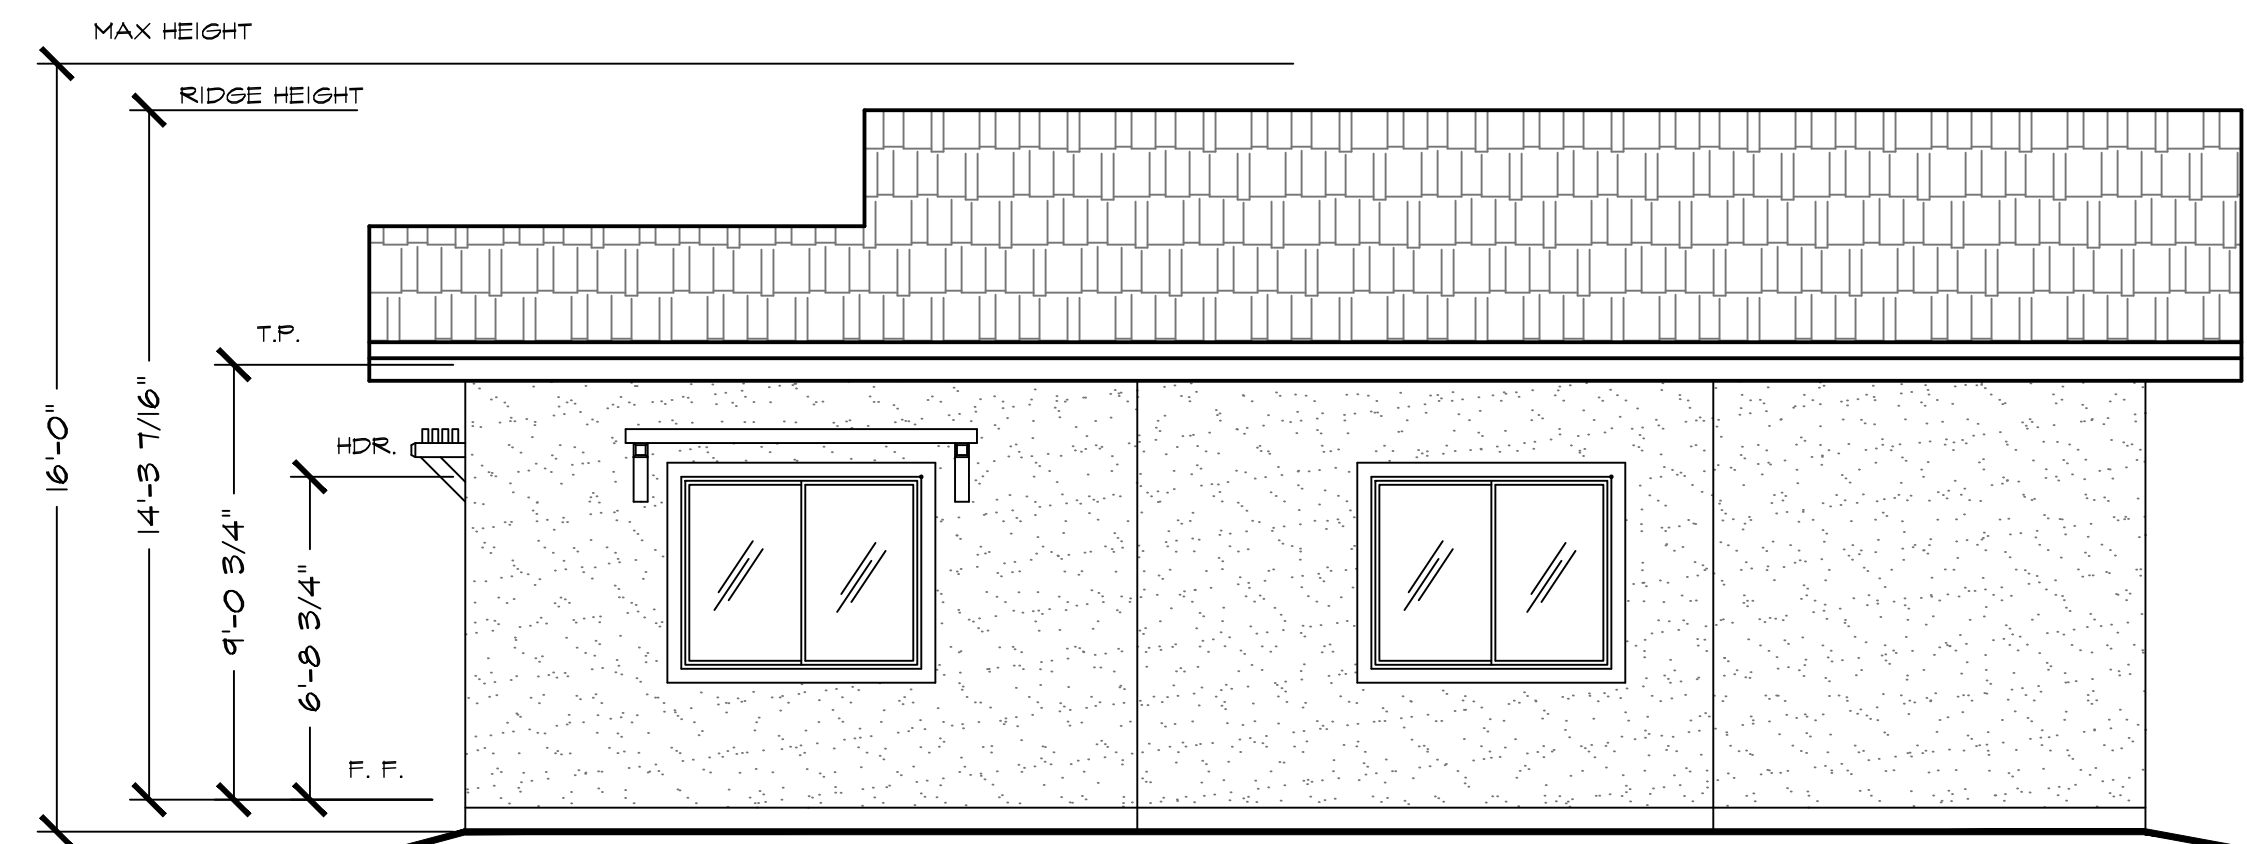

REAR ELEVATION - BIDWELL

1/4" = 1'-0"

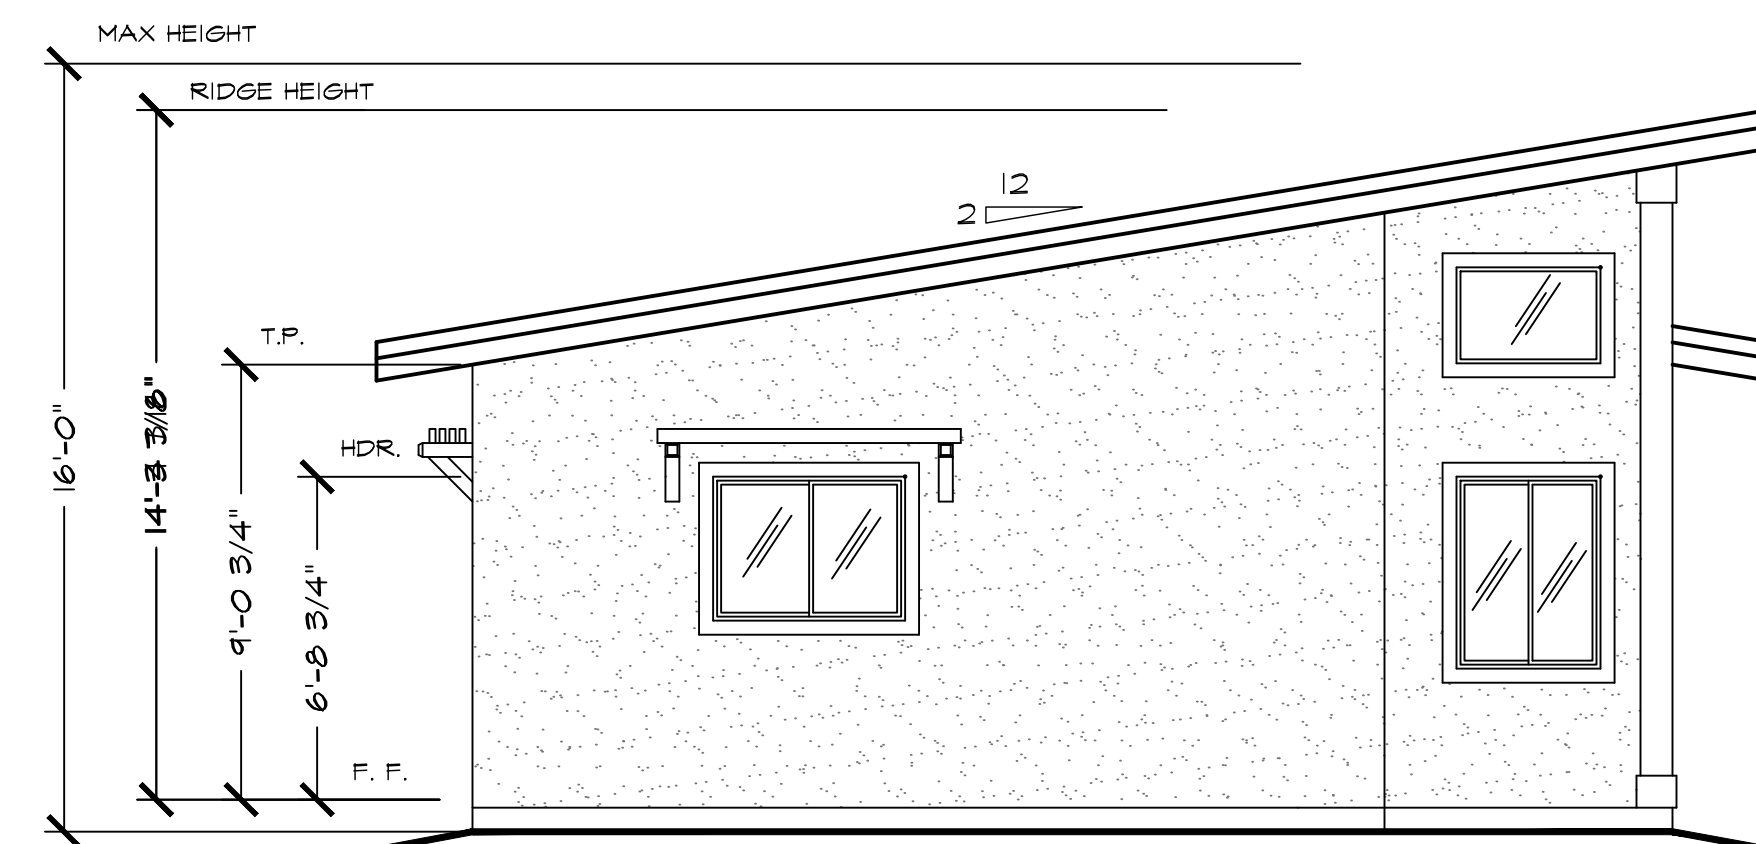

LEFT ELEVATION - BIDWELL

1/4" = 1'-0"

General Notes

JACKSON AND SANDS ENGINEERING HAS PROVIDED THESE PLANS SOLELY FOR THE USE FOR THE PROJECT SPECIFIED ON THESE PLANS & DOES NOT REPRESENT THAT THESE PLANS ARE SUITABLE FOR ANY OTHER SITE WEATHER MODIFIED OR NOT.



**JACKSON & SANDS ENGINEERING, INC.**  
1250 EAST AVE #25  
CHICO, CA 95926  
(530) 521-5415

No.	Revision/Issue	Date



749 SF ADU  
SHED ROOF

Project ##-###	Sheet A#
Date 01/01/20	
Scale AS NOTED	

ELEVATIONS