





ESPLANADE

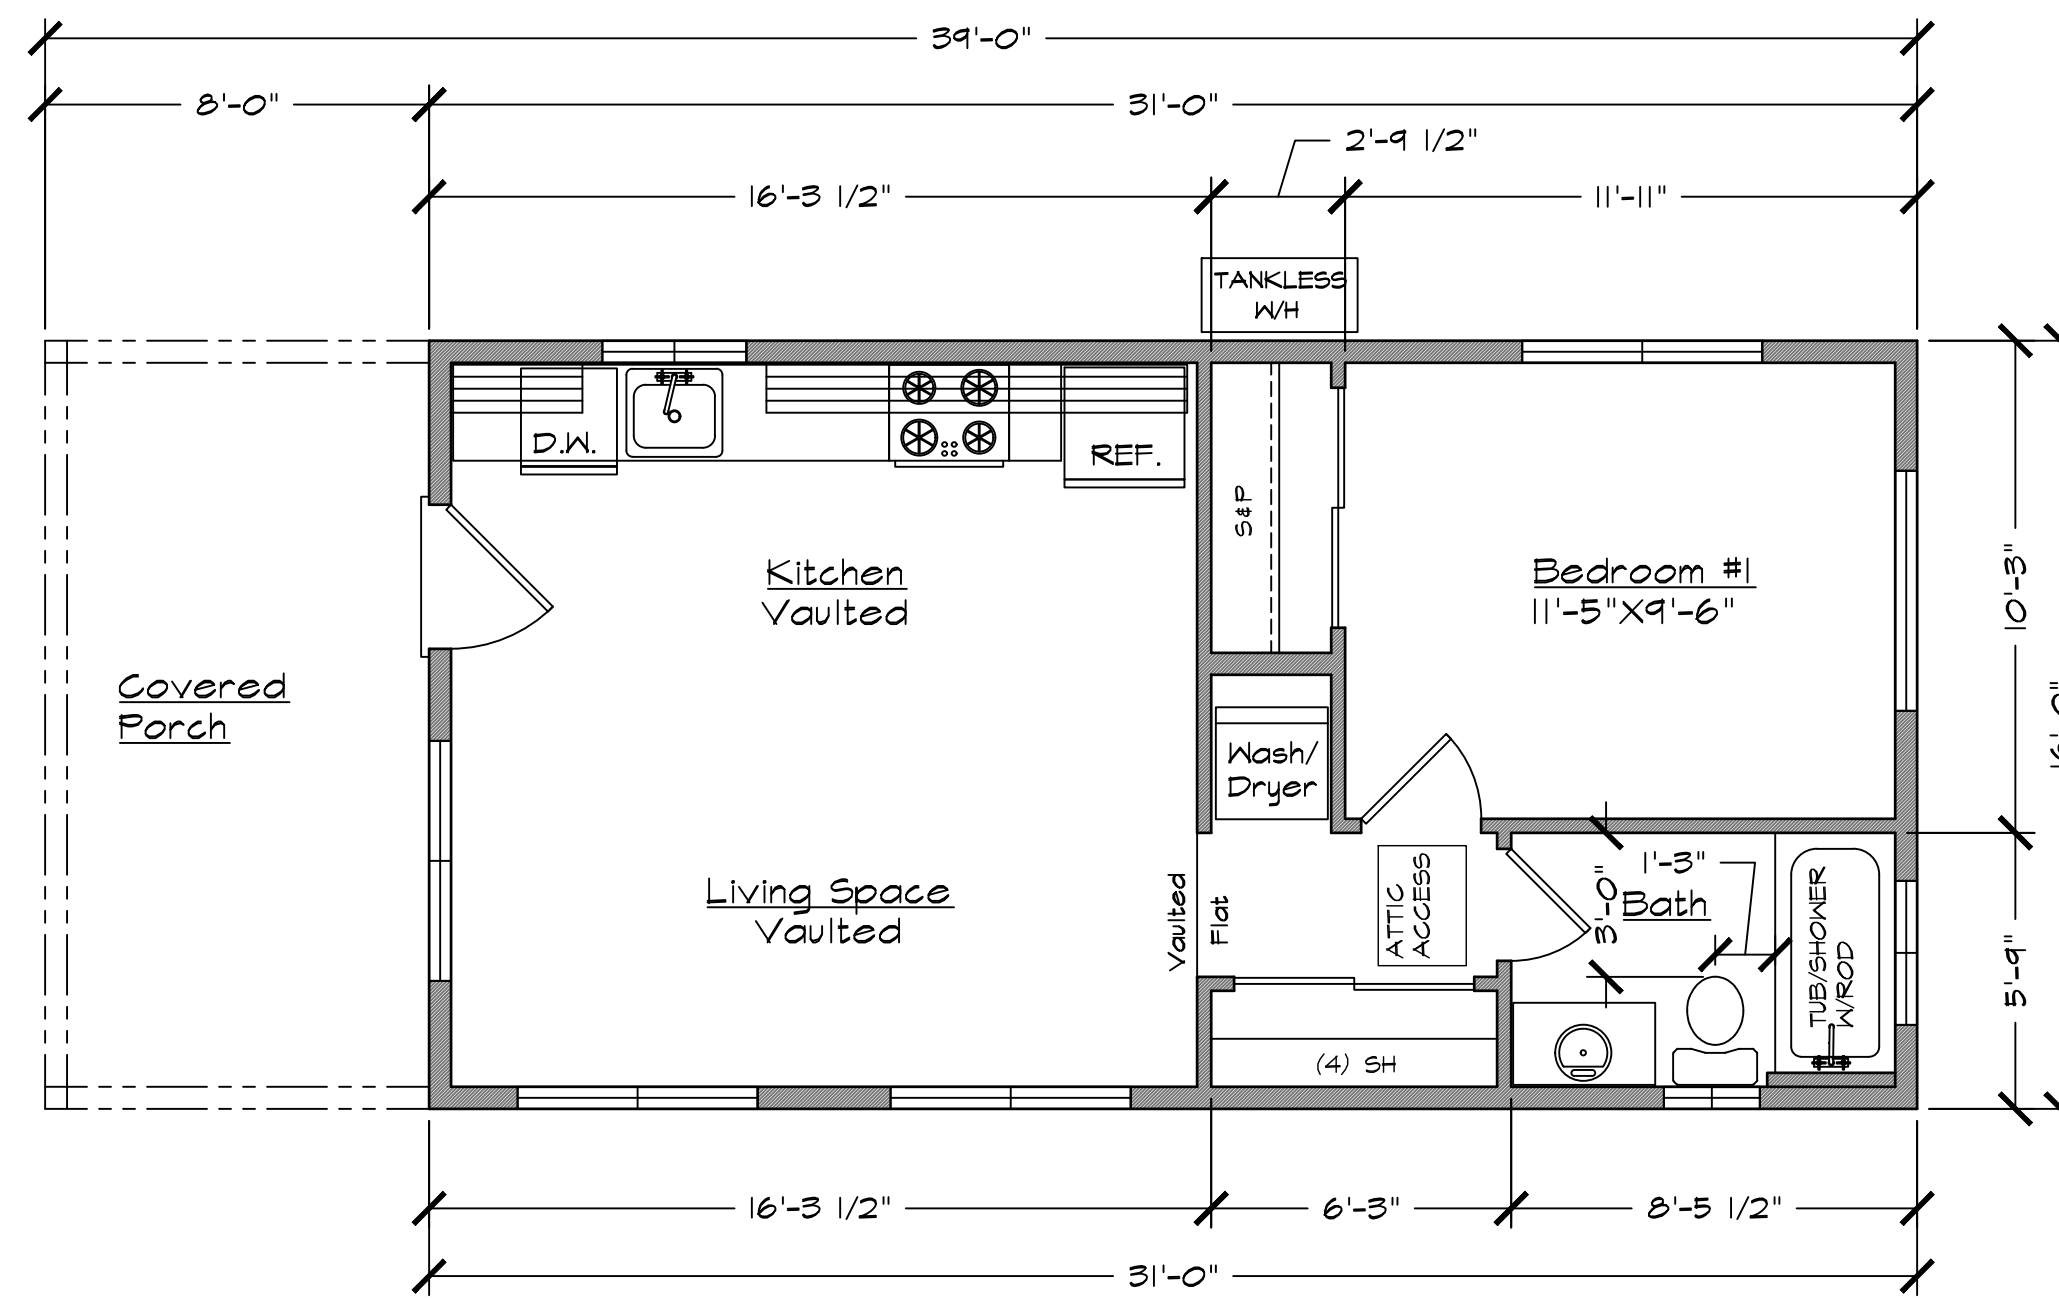


FLOOR PLAN | 1 BED, 1 BATH

496 SQ. FT. 1/4" = 1'-0"

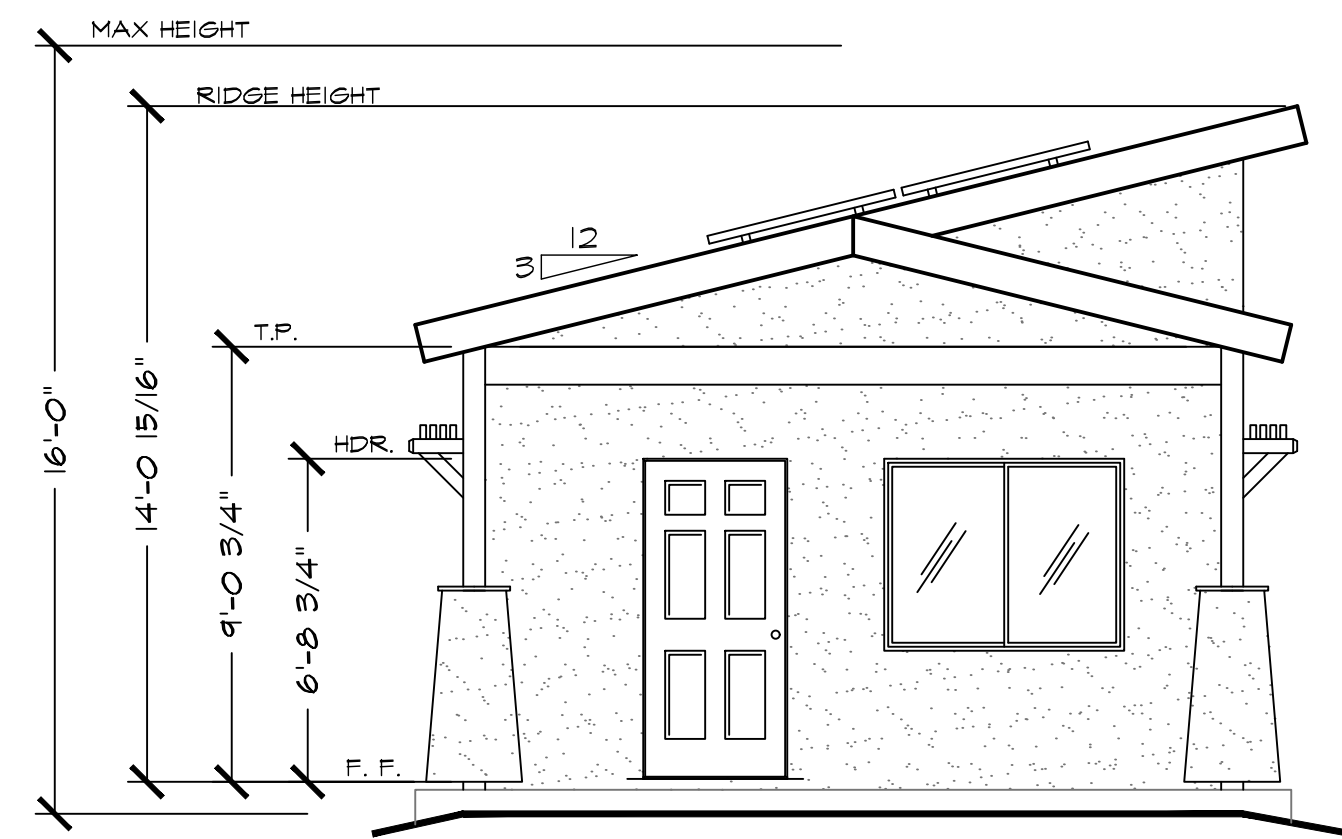


FRONT ELEVATION - ESPLANADE

1/4" = 1'-0"

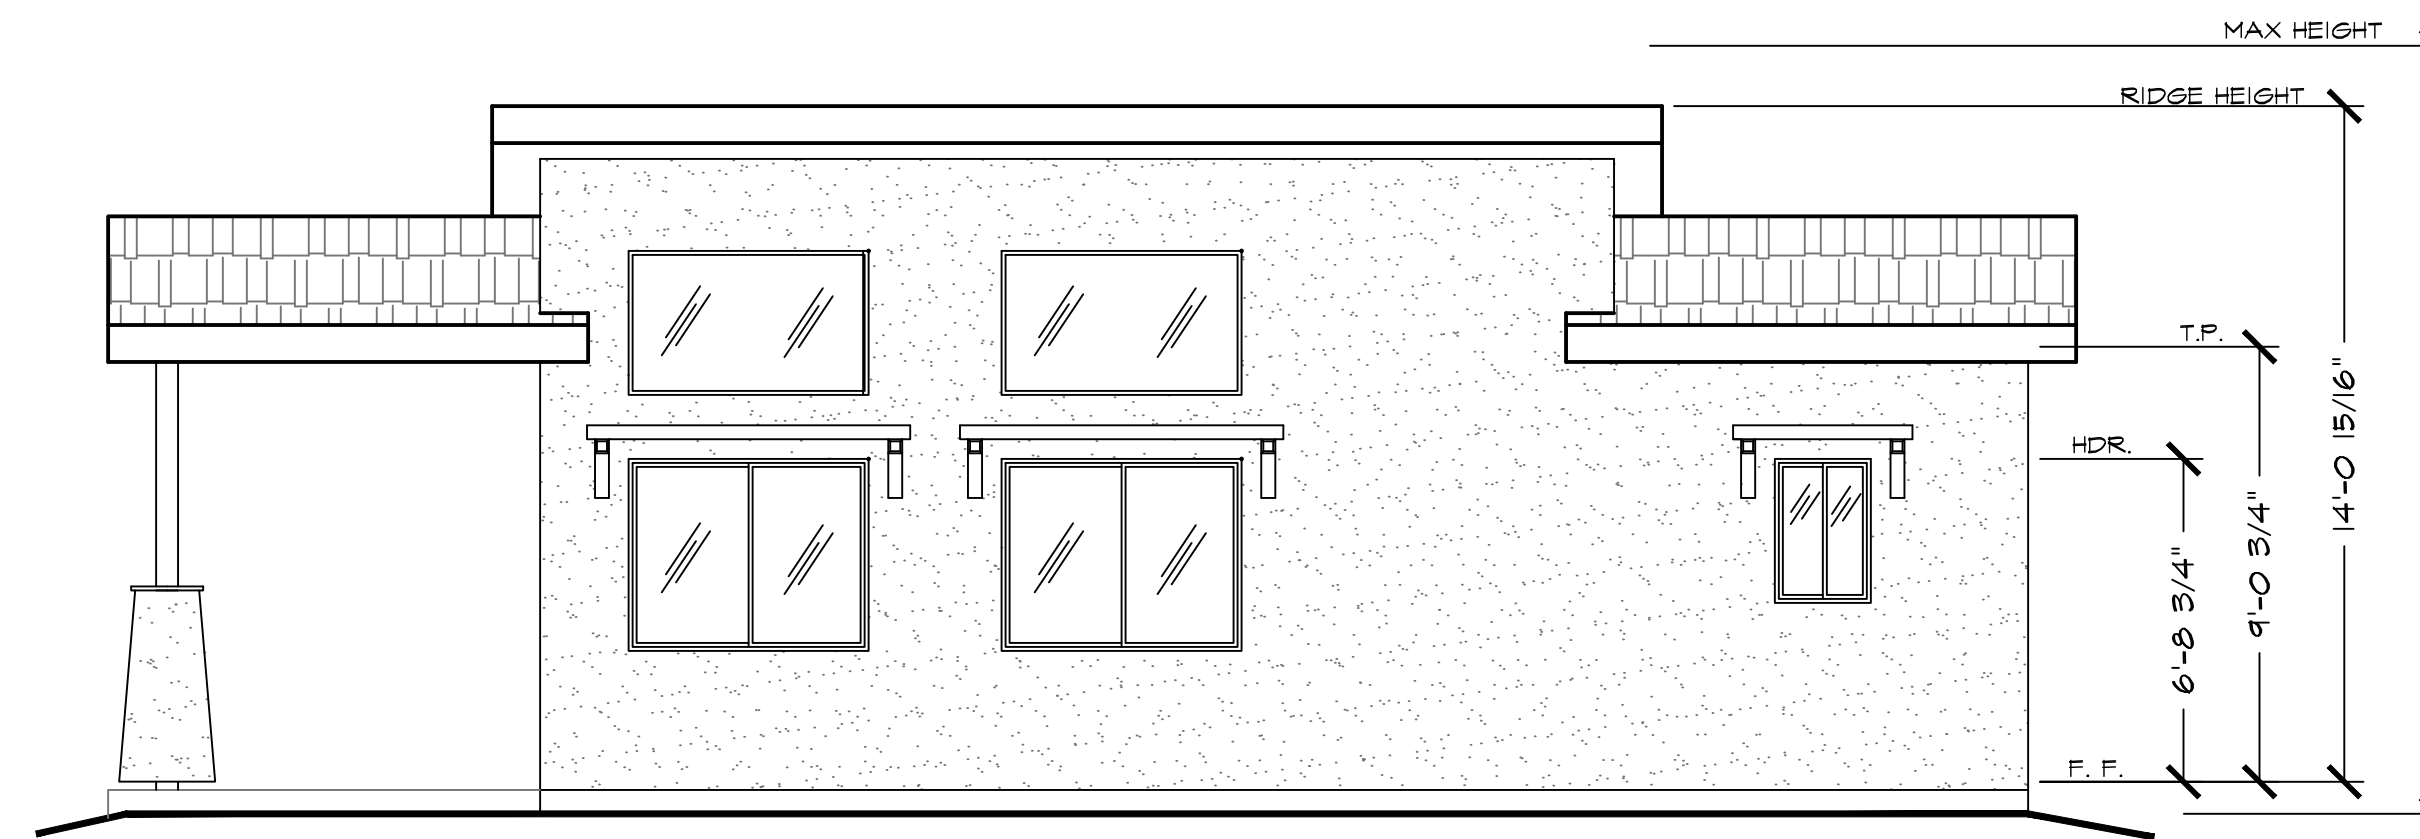


RIGHT ELEVATION - ESPLANADE

1/4" = 1'-0"

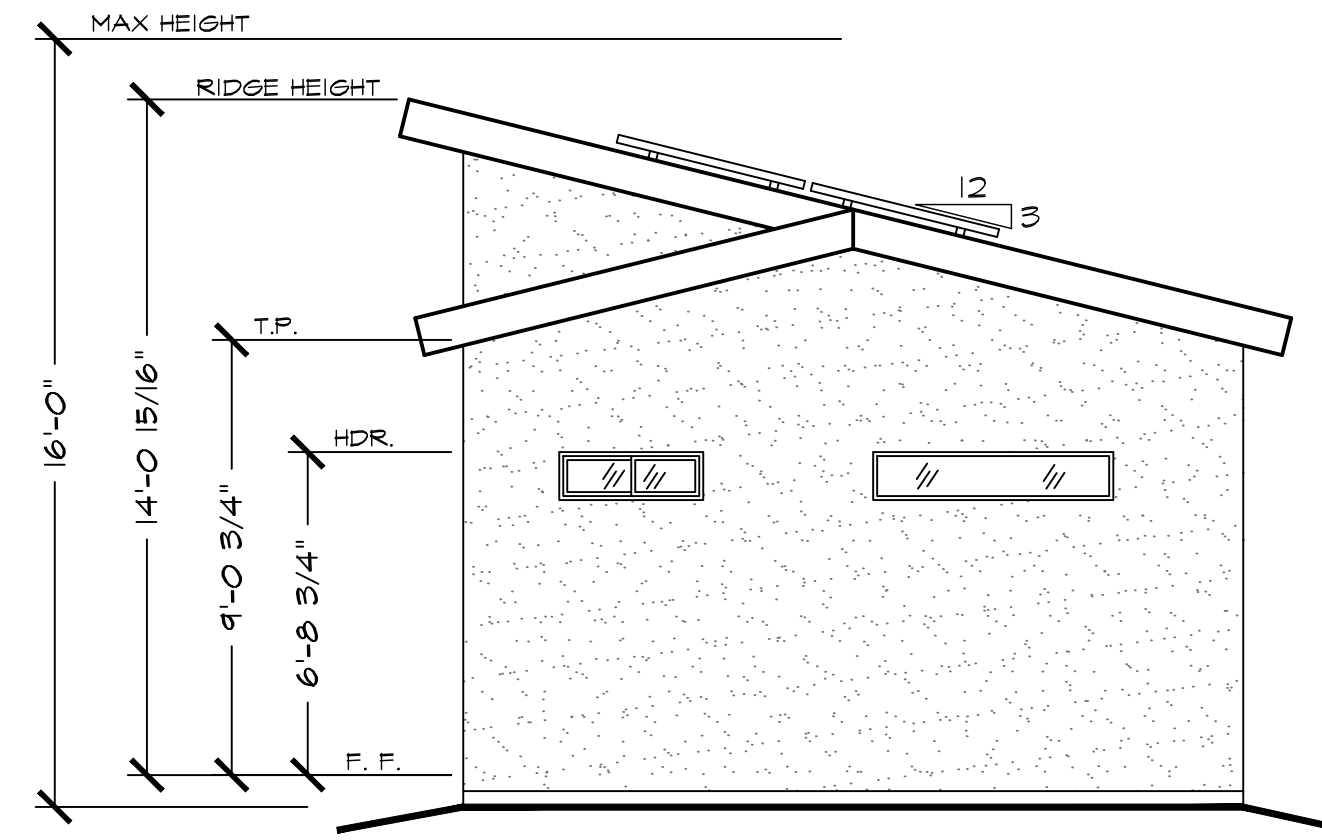

REAR ELEVATION - ESPLANADE

1/4" = 1'-0"

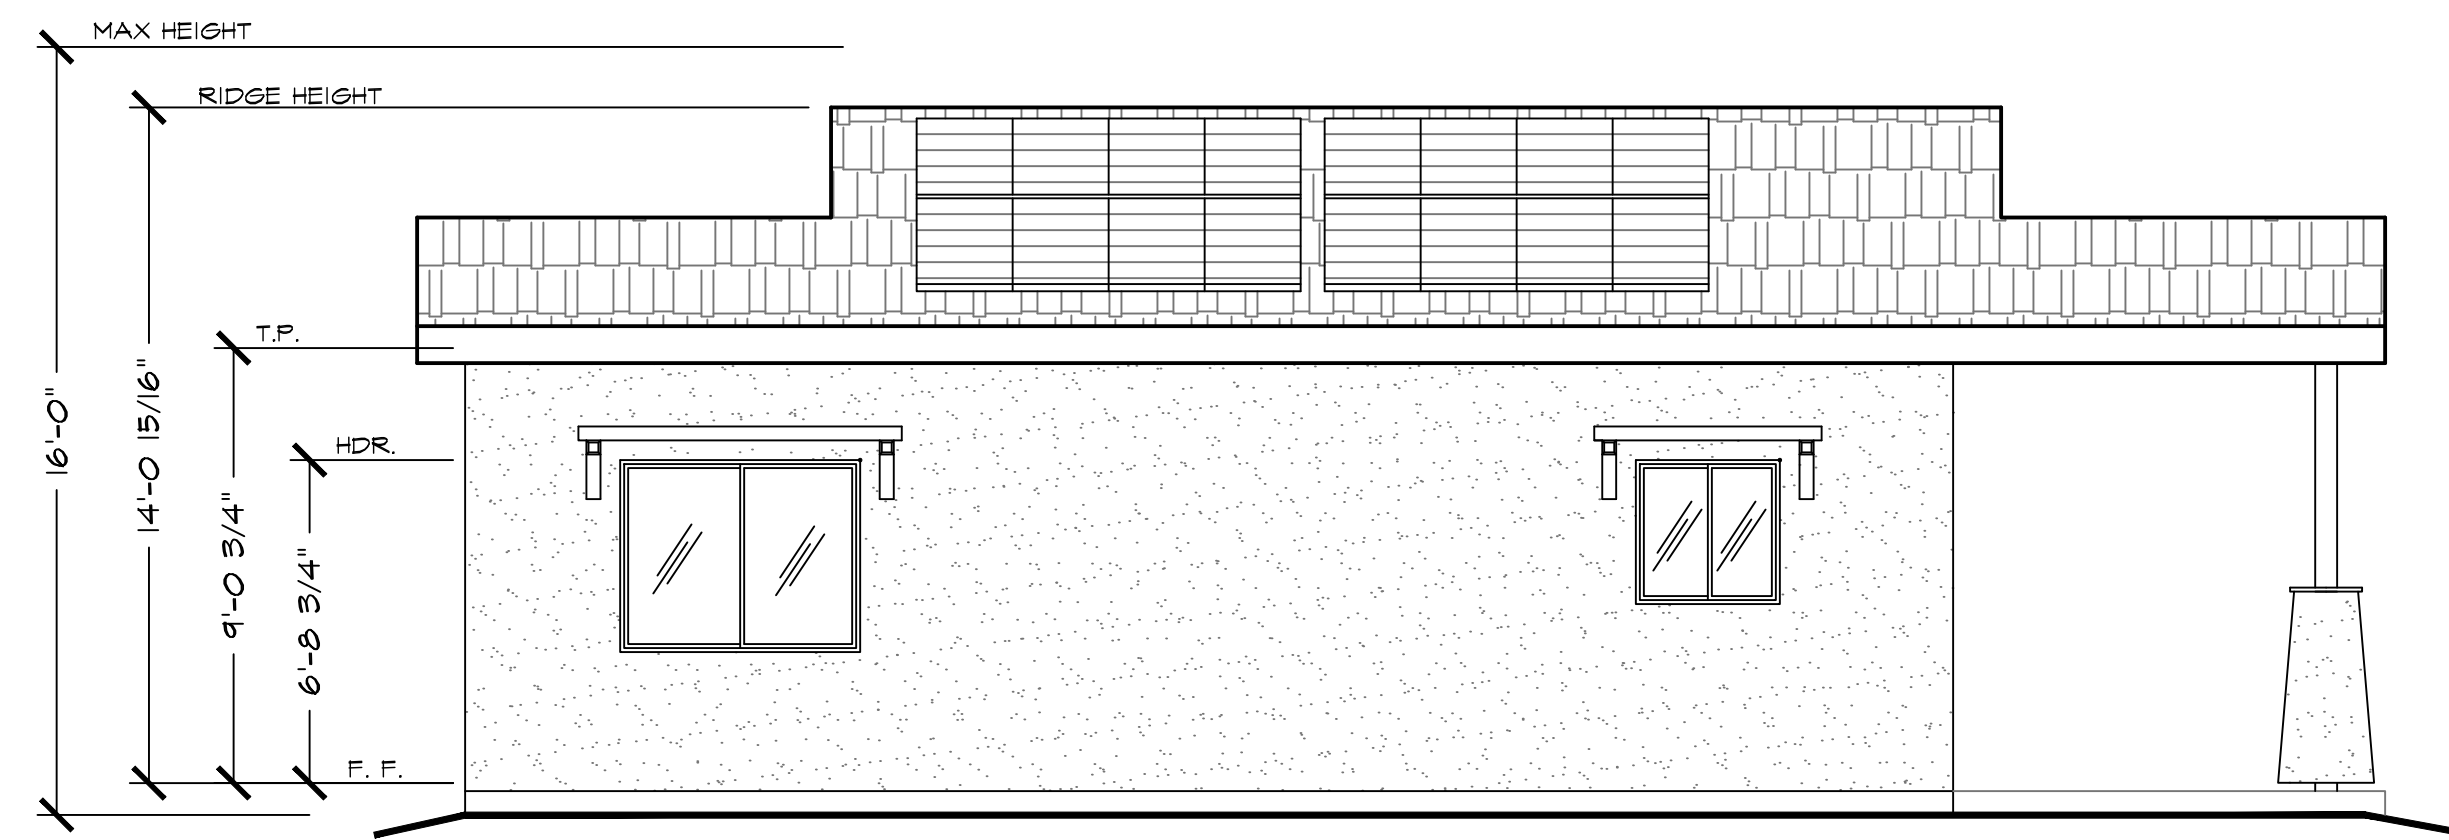

LEFT ELEVATION - ESPLANADE

1/4" = 1'-0"

General Notes


JACKSON AND SANDS ENGINEERING HAS PROVIDED THESE PLANS SOLELY FOR THE USE FOR THE PROJECT SPECIFIED ON THESE PLANS & DOES NOT REPRESENT THAT THESE PLANS ARE SUITABLE FOR ANY OTHER SITE WEATHER MODIFIED OR NOT.



JACKSON & SANDS ENGINEERING, INC
1250 EAST AVE #25
CHICO, CA 95926

JACKSON & SANDS
ENGINEERING, INC (530)521-5415

No.	Revision/Issue	Date

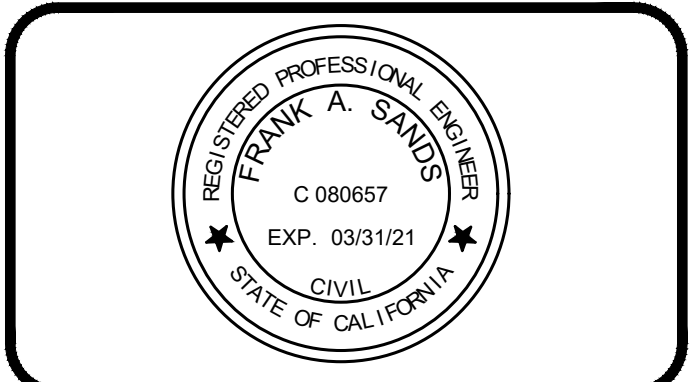

496 SF ADU
SHED ROOF

Project #-###	Sheet A#
Date 01/01/20	
Scale AS NOTED	