






HOOKER OAK

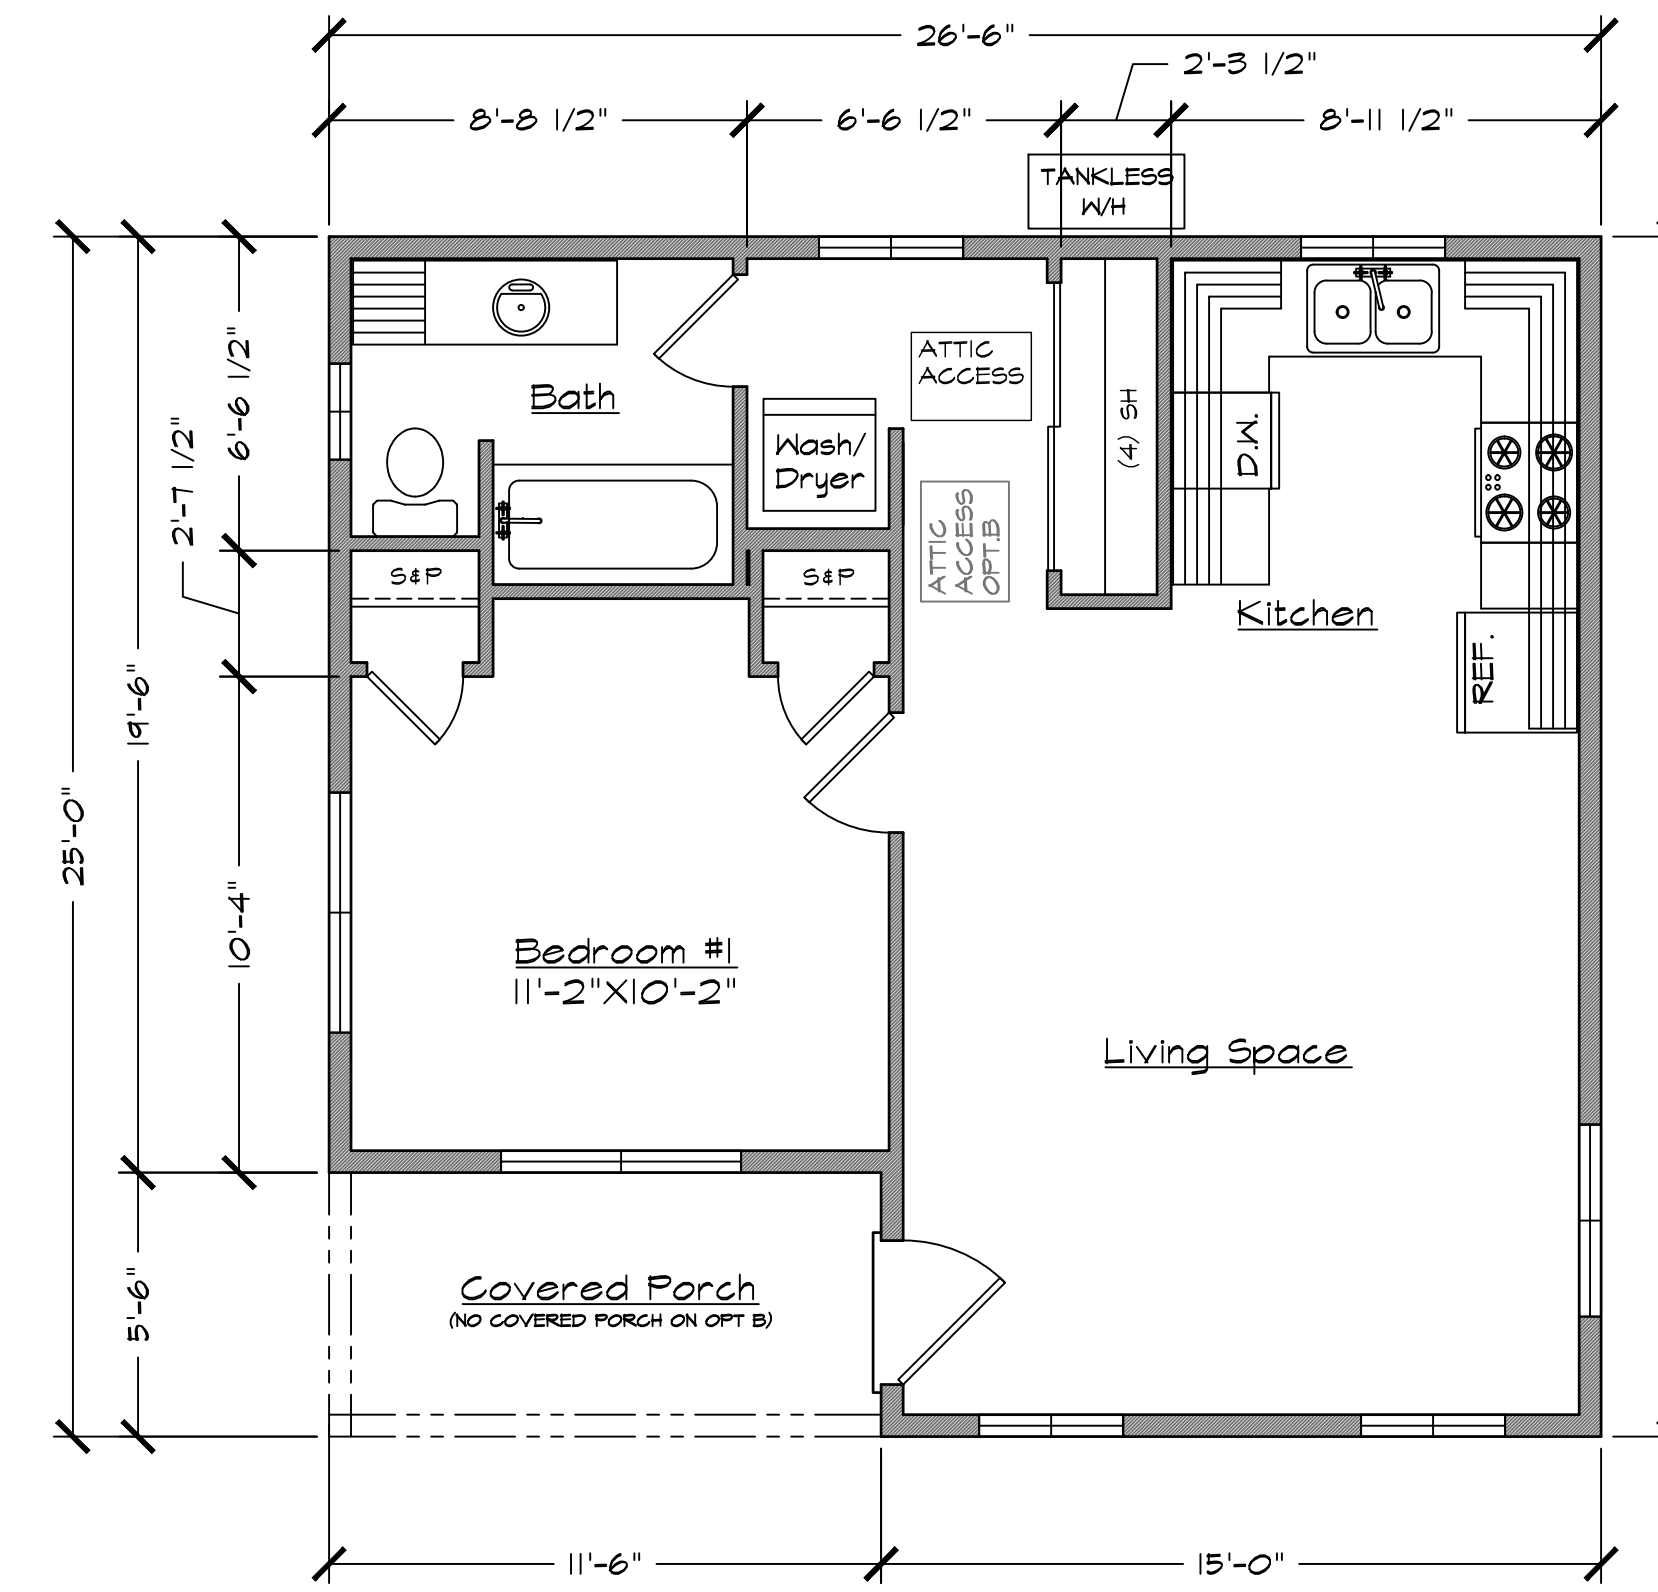


FLOOR PLAN | 1 BED, 1 BATH  
599 SQ. FT. | 1/4" = 1'-0"

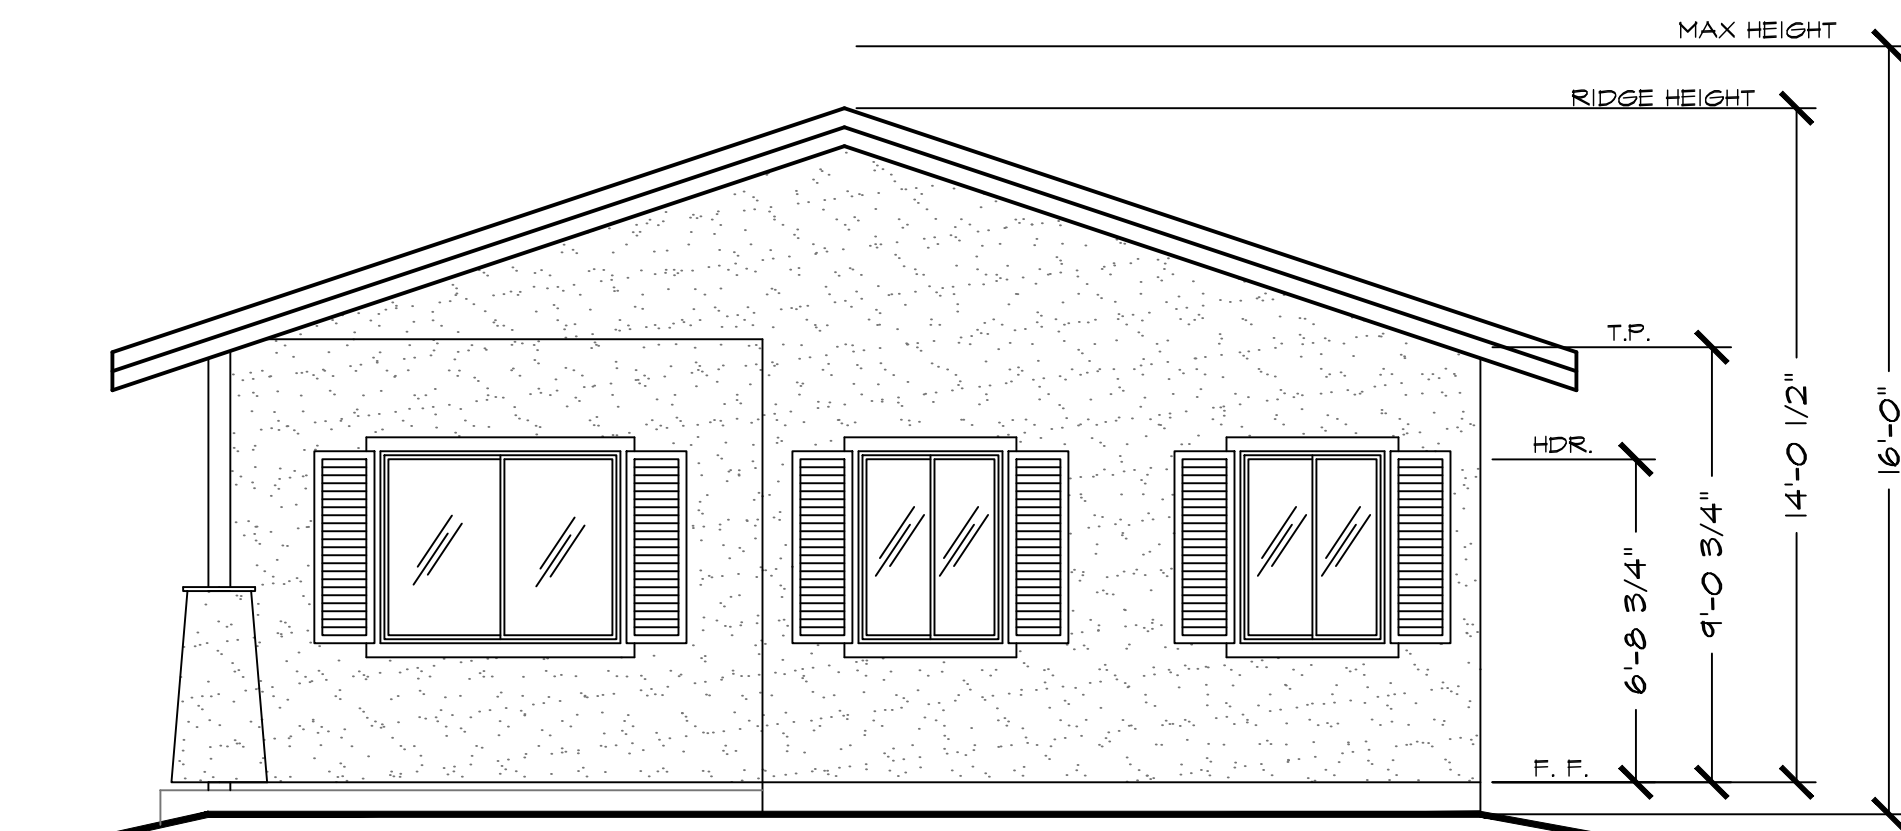


FRONT ELEVATION - HOOKER OAK  
1/4" = 1'-0"

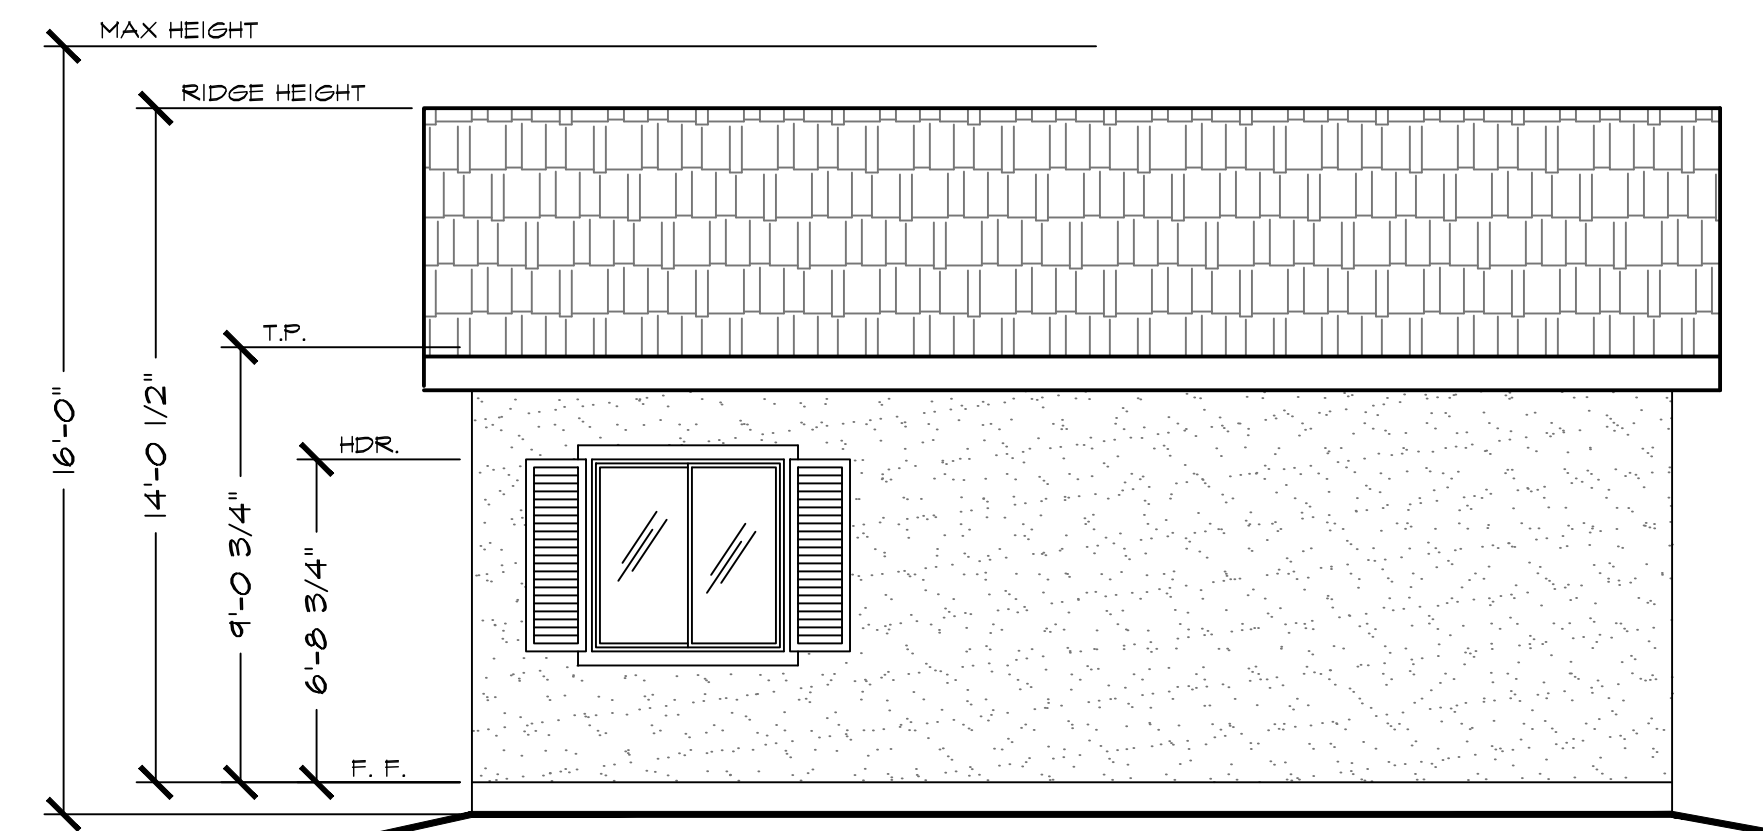

RIGHT ELEVATION - HOOKER OAK  
1/4" = 1'-0"

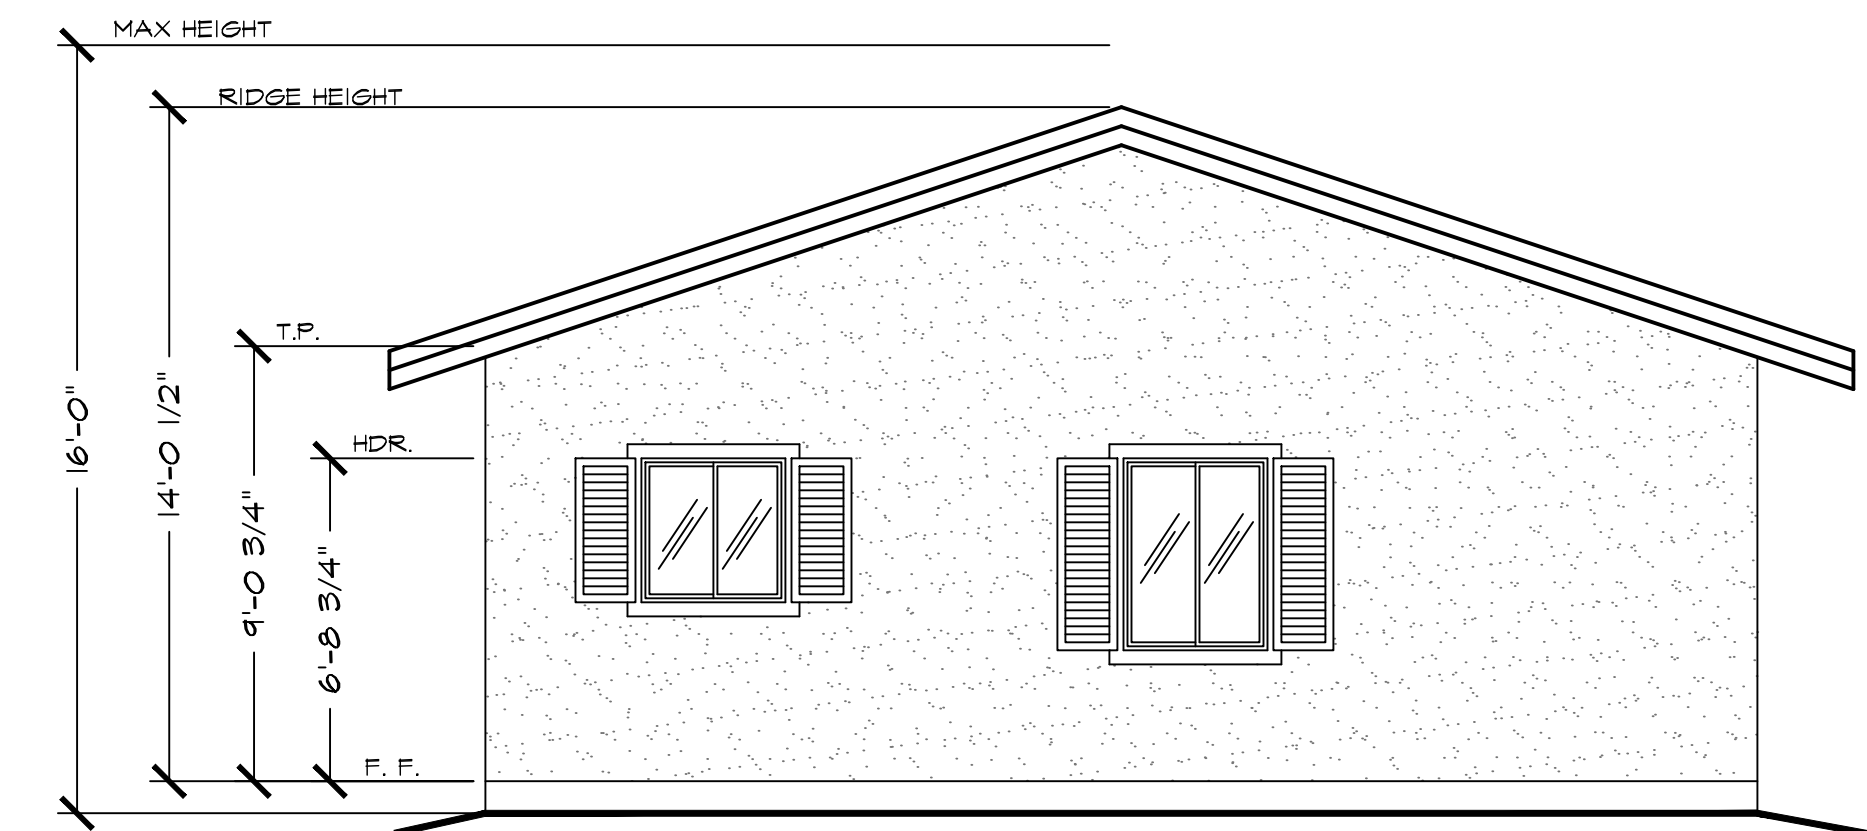

REAR ELEVATION - HOOKER OAK  
1/4" = 1'-0"

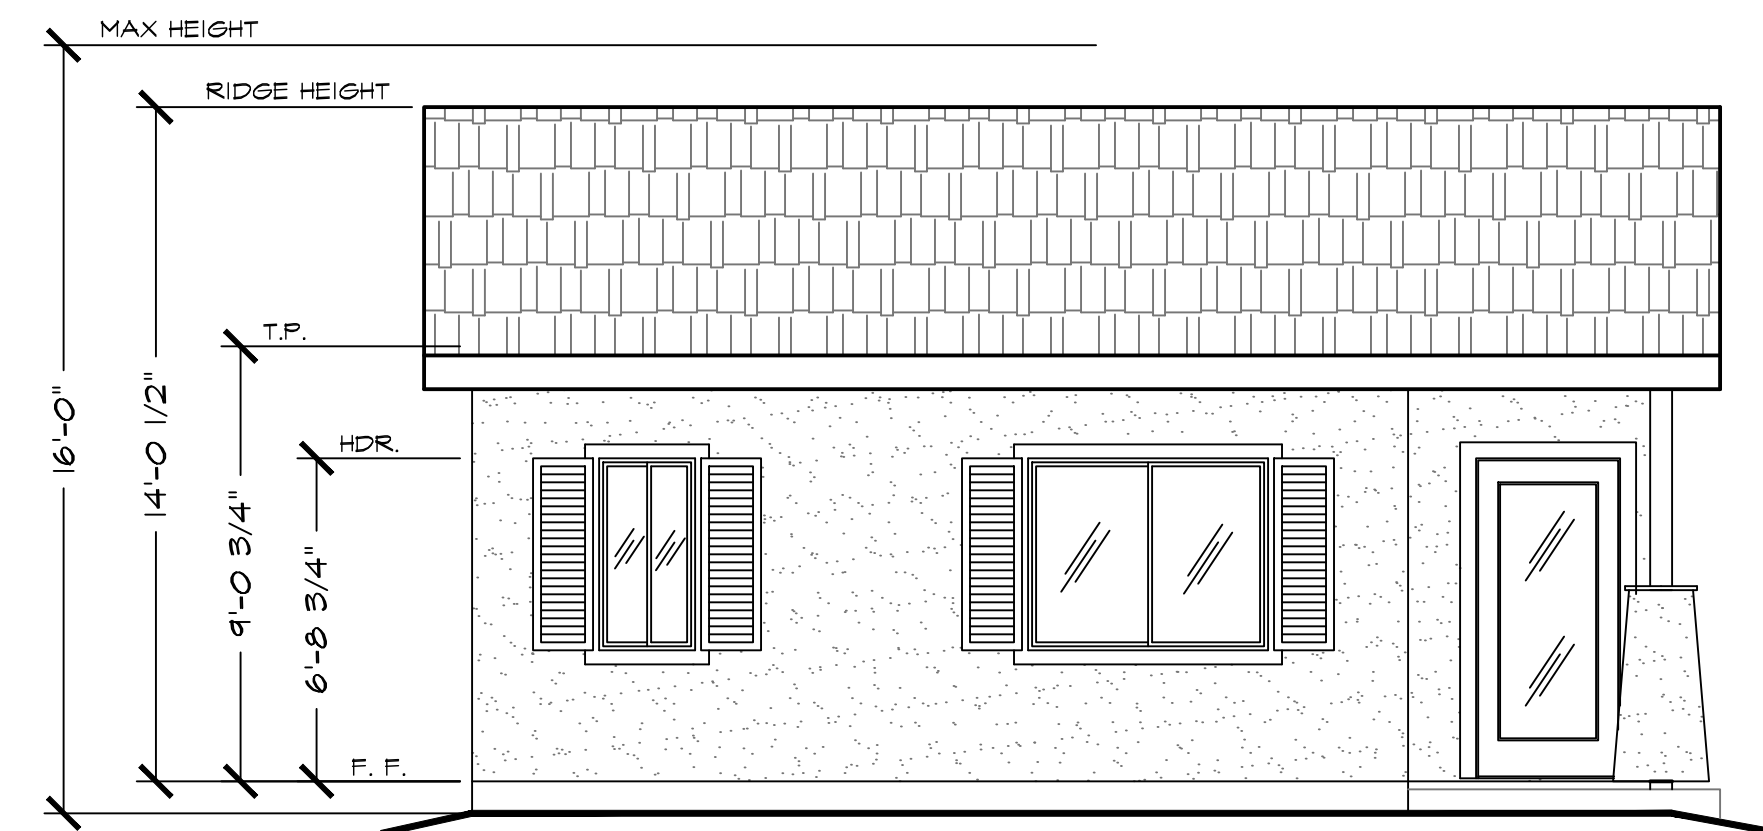

LEFT ELEVATION - HOOKER OAK  
1/4" = 1'-0"

General Notes


JACKSON AND SANDS ENGINEERING HAS PROVIDED THESE PLANS SOLELY FOR THE USE FOR THE PROJECT SPECIFIED ON THESE PLANS & DOES NOT REPRESENT THAT THESE PLANS ARE SUITABLE FOR ANY OTHER SITE WEATHER MODIFIED OR NOT.



JACKSON & SANDS ENGINEERING, INC.  
1250 EAST AVE #25  
CHICO, CA 95926  
(530)521-5415

**JACKSON & SANDS**  
ENGINEERING, INC.

No.	Revision/Issue	Date

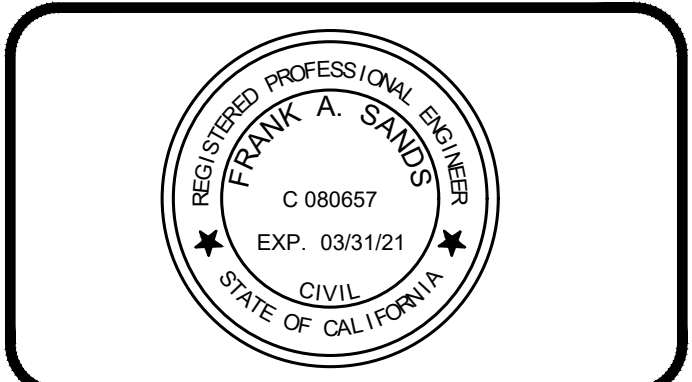

599 SF ADU

Project #	####	Sheet	A#
Date	01/01/20		
Scale	AS NOTED		

ELEVATIONS