






ONE MILE

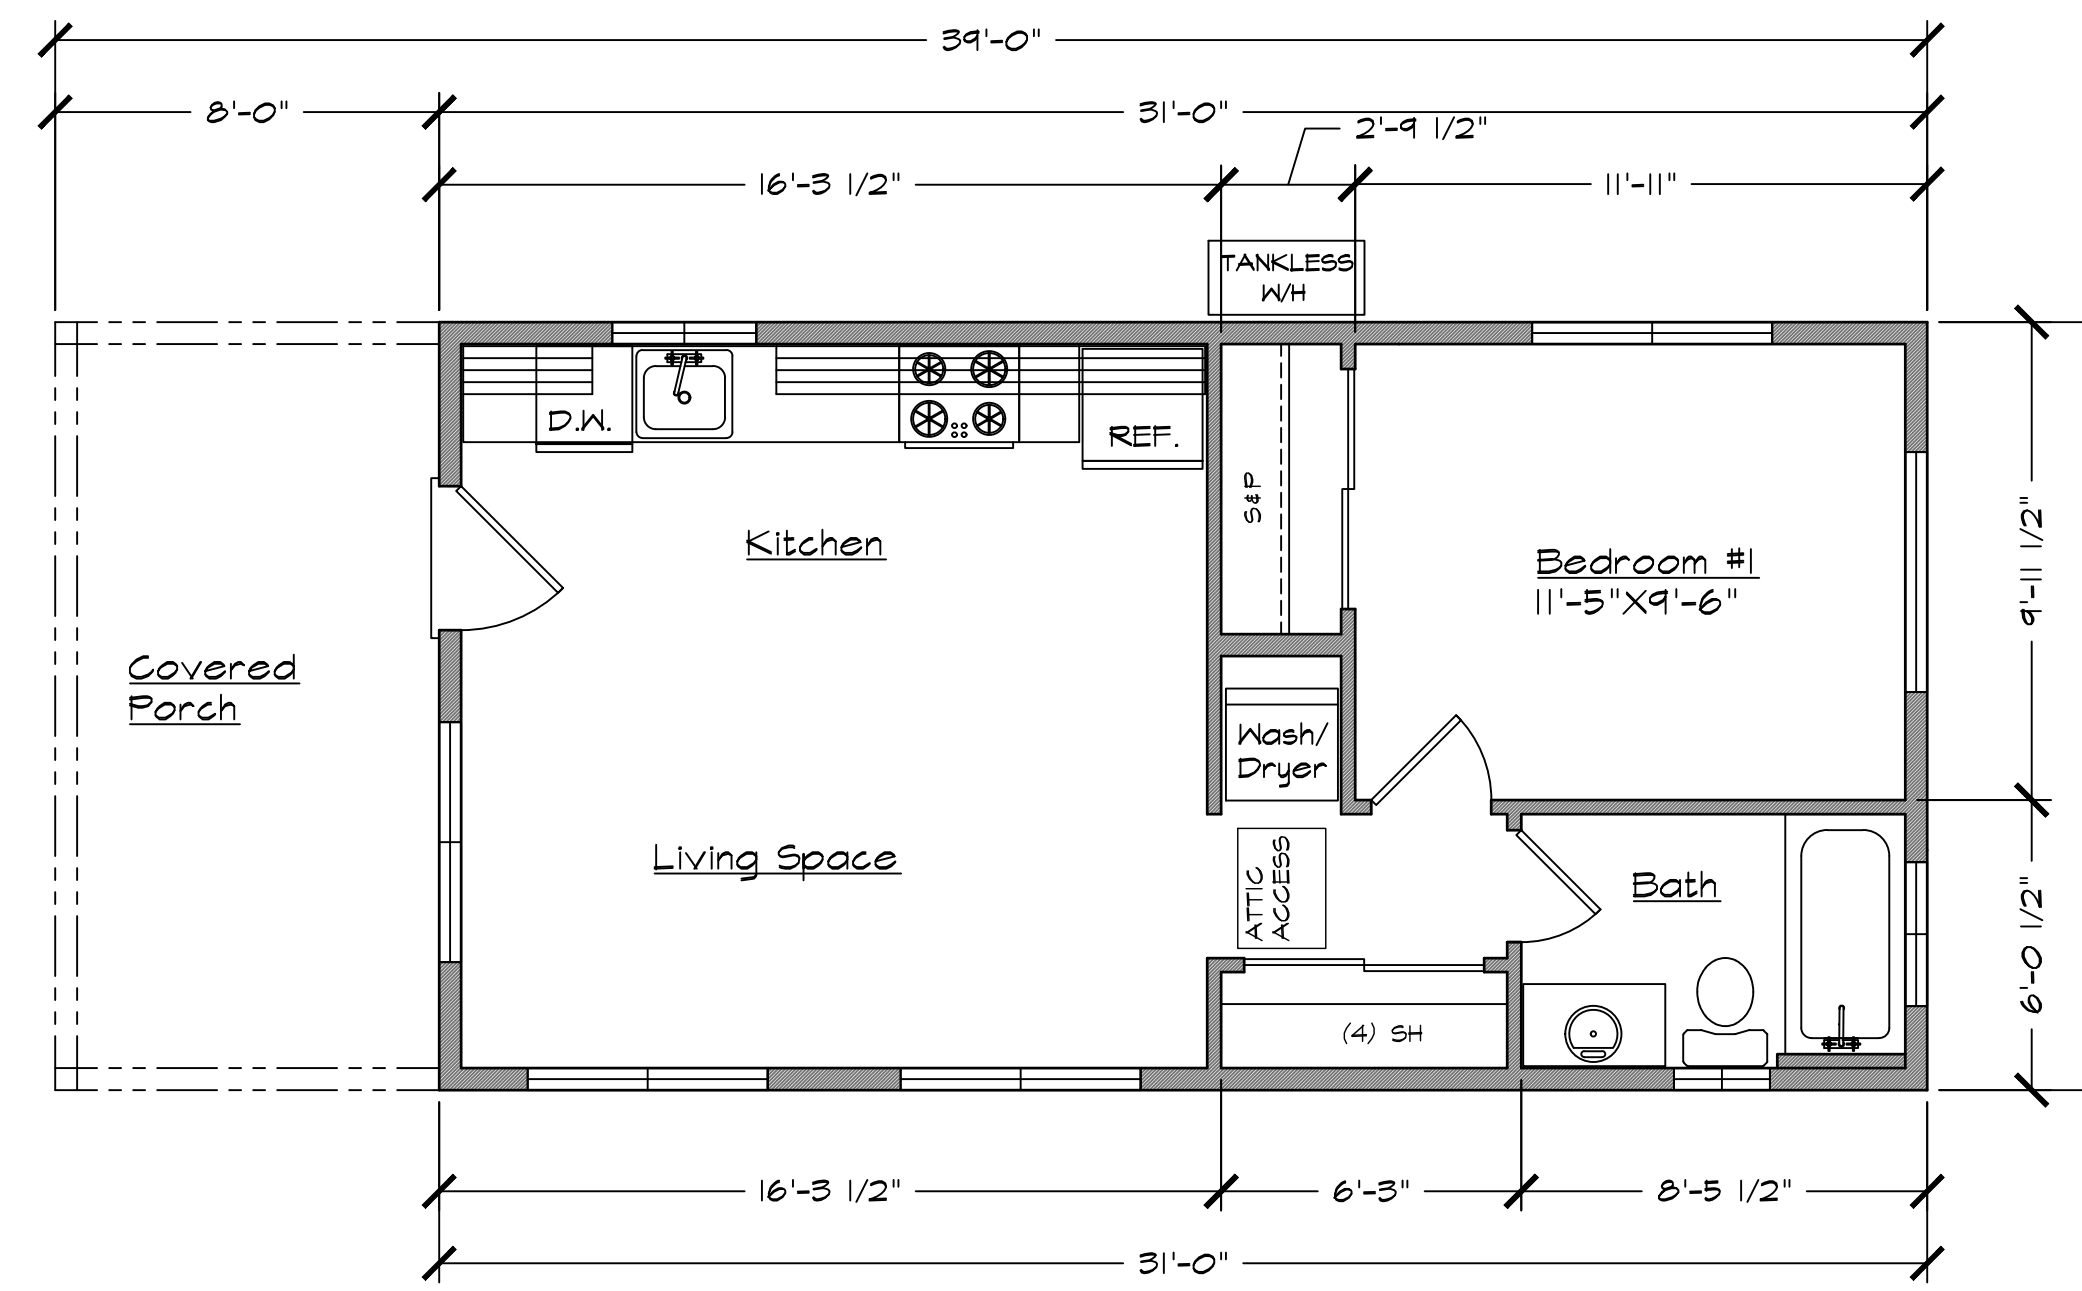


FLOOR PLAN | 1 BED | 1 BATH
496 SQ. FT. | 1/4" = 1'-0"

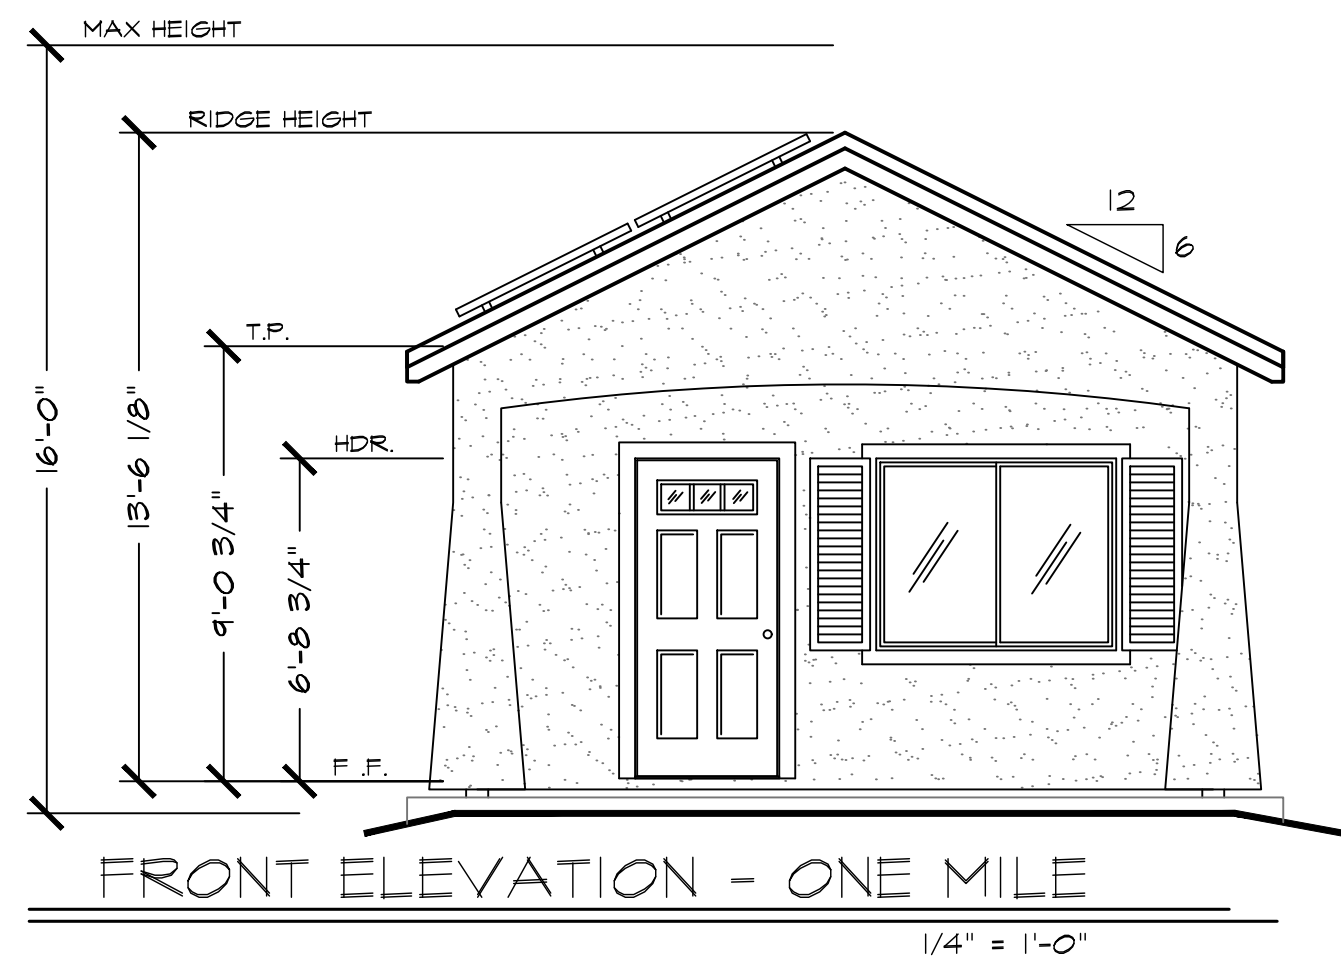


FRONT ELEVATION - ONE MILE
1/4" = 1'-0"

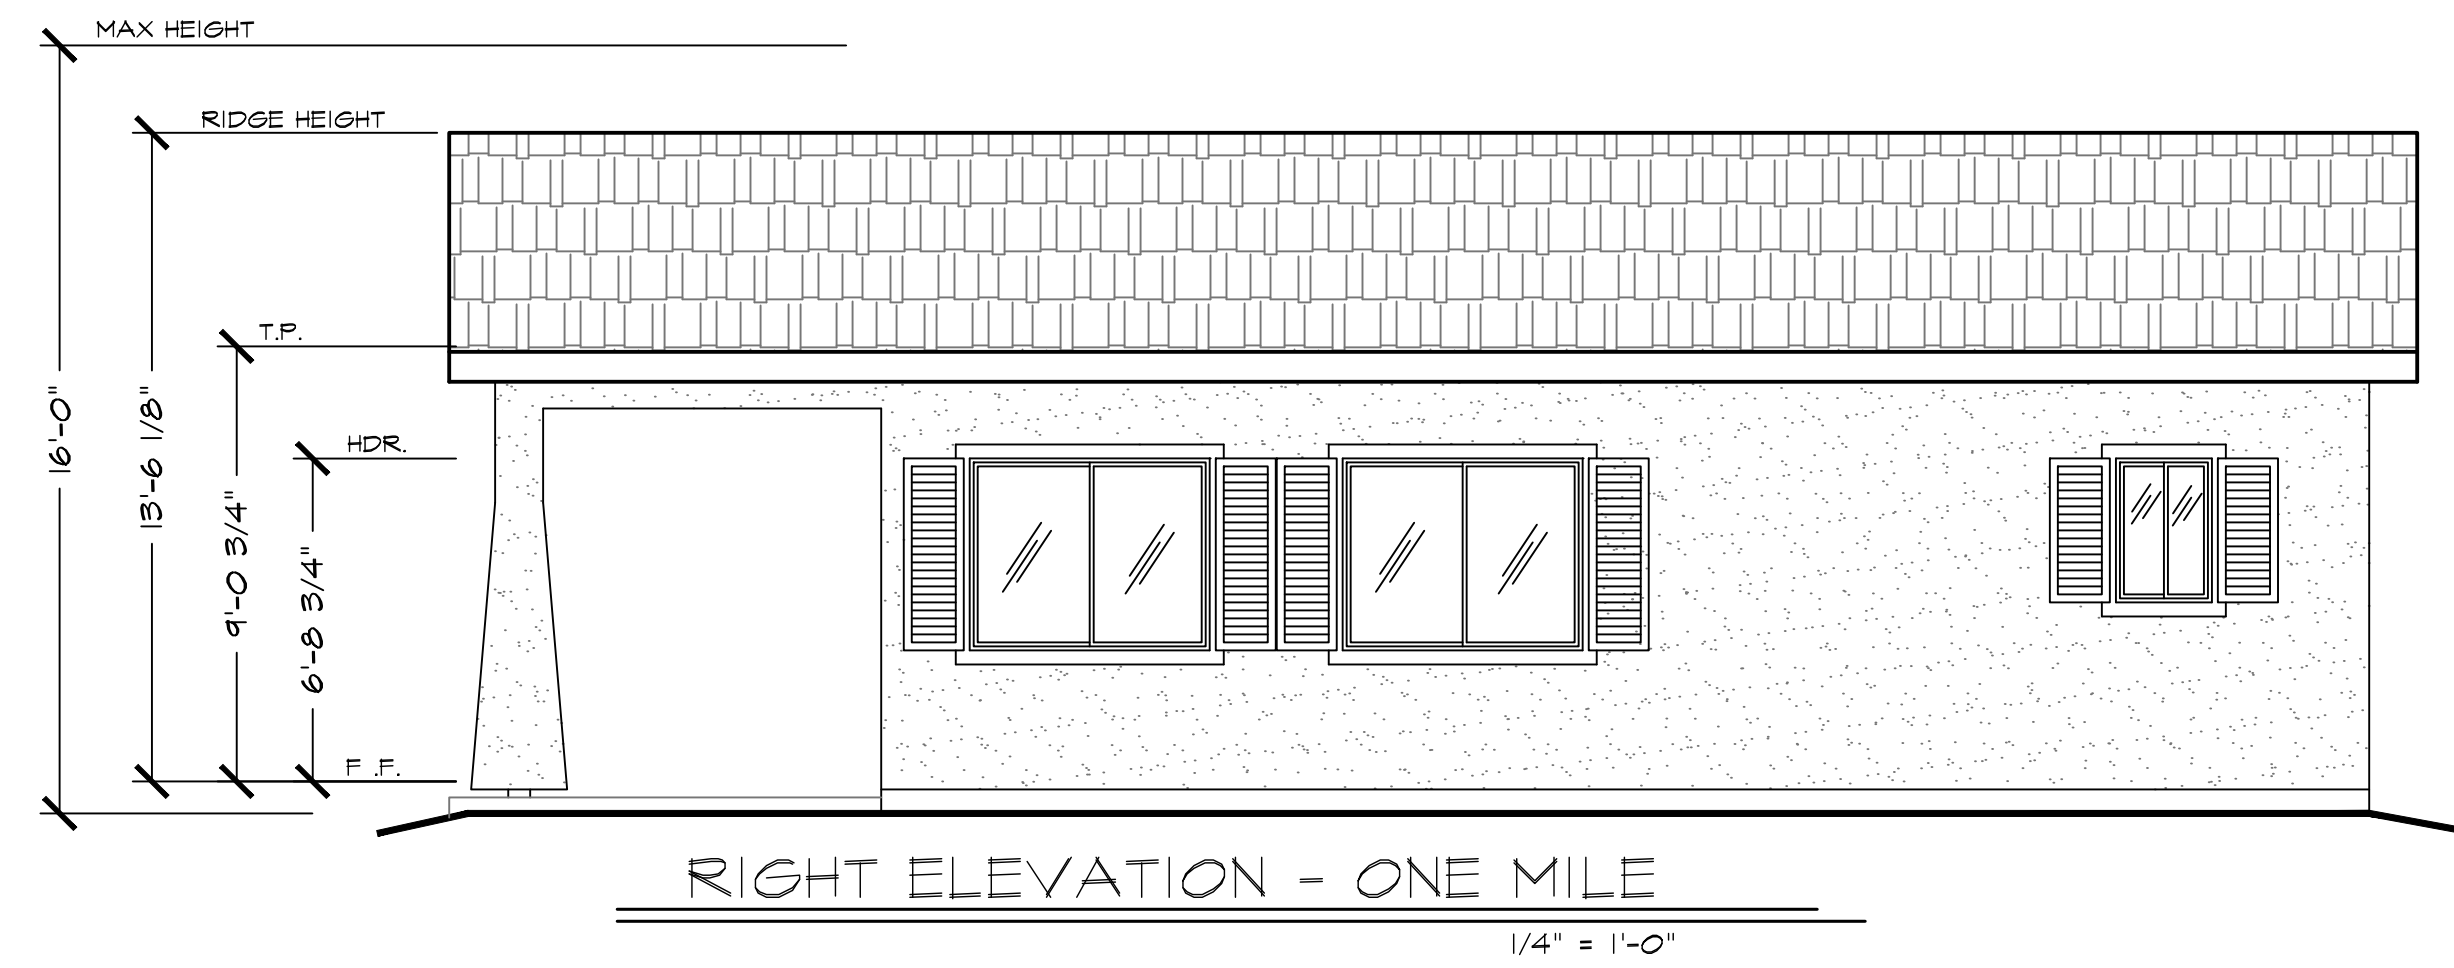

RIGHT ELEVATION - ONE MILE
1/4" = 1'-0"

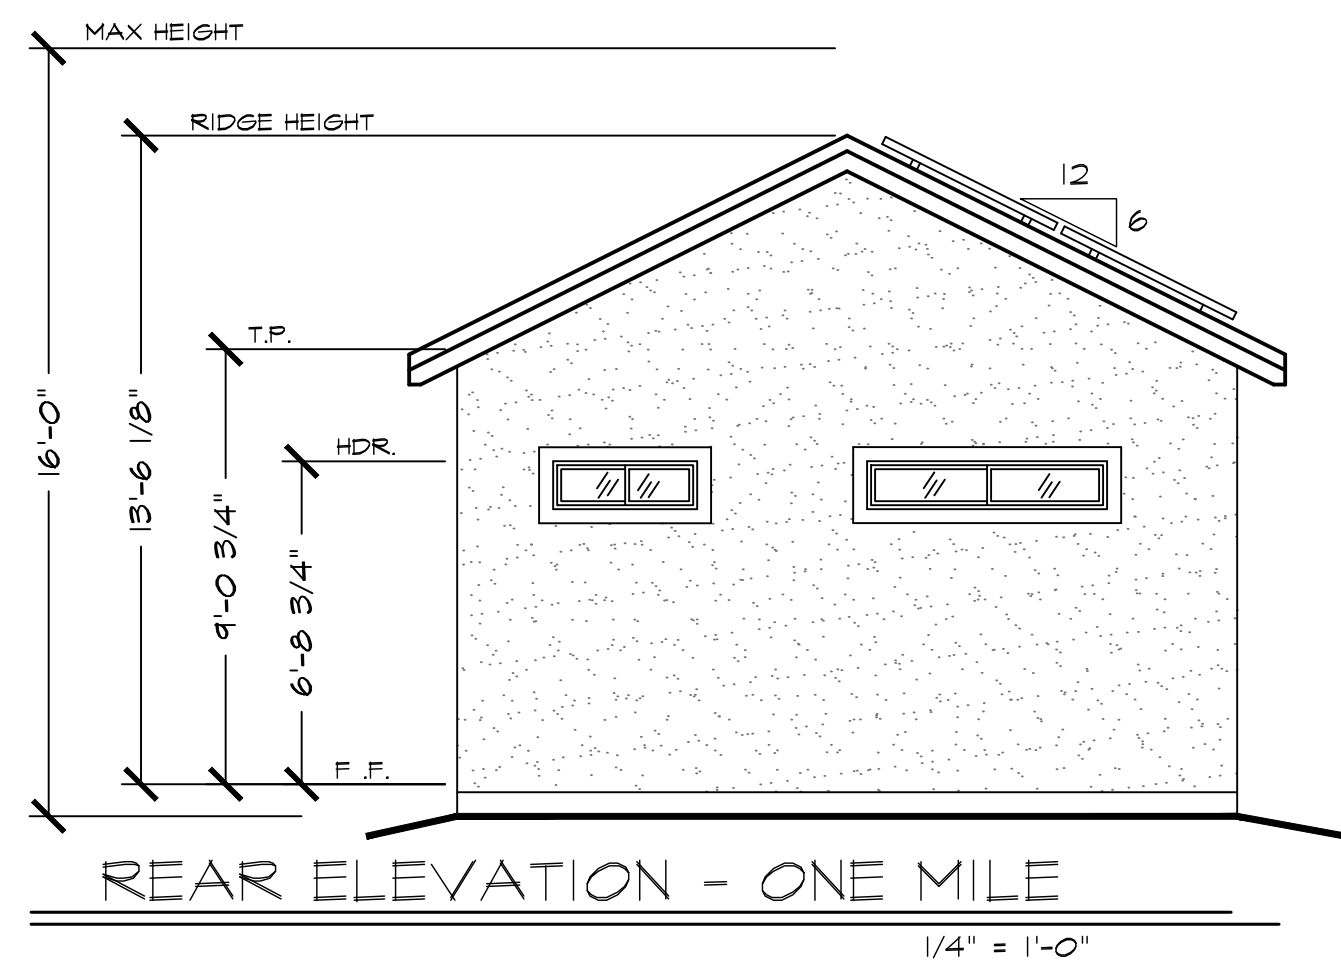


REAR ELEVATION - ONE MILE
1/4" = 1'-0"

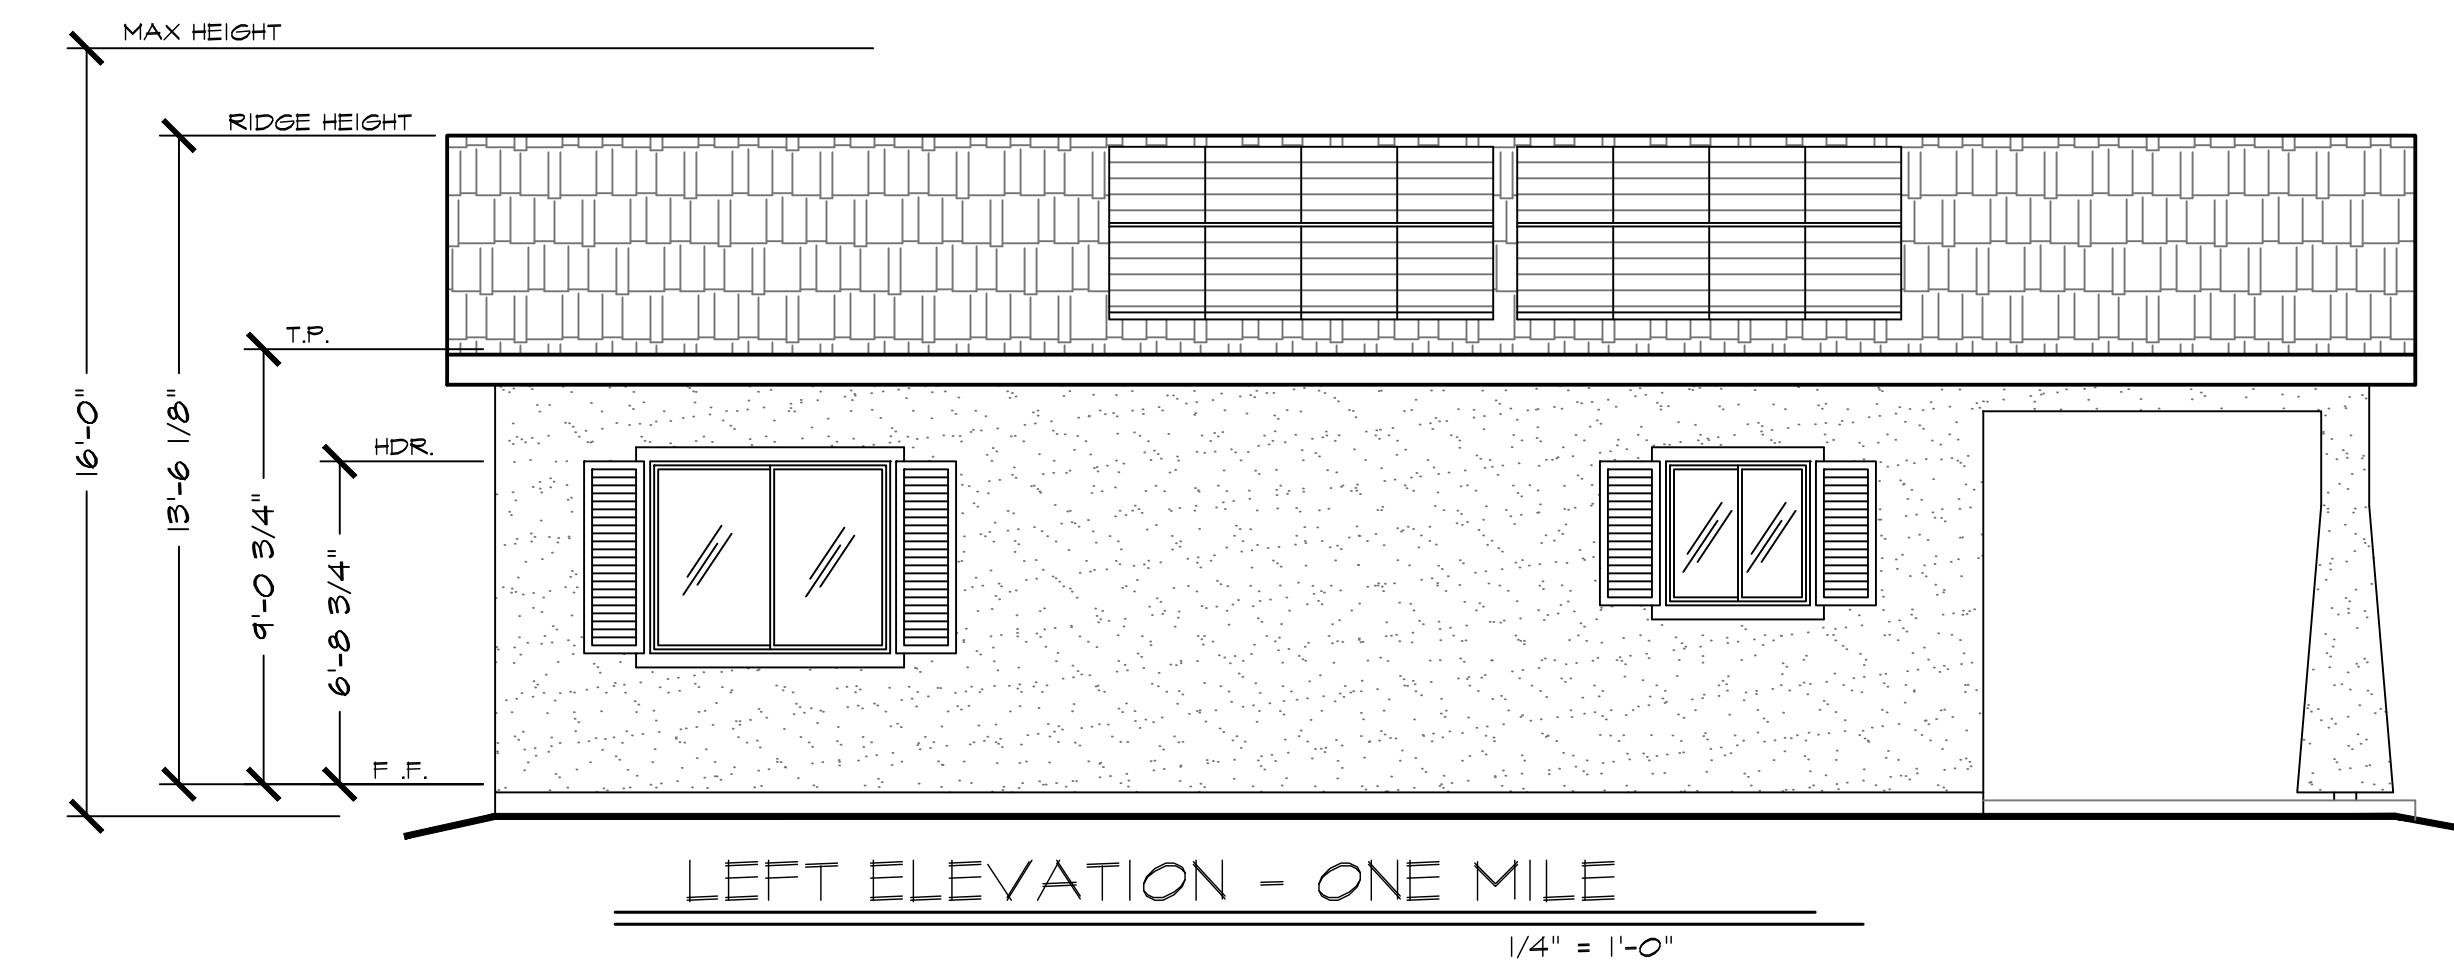

LEFT ELEVATION - ONE MILE
1/4" = 1'-0"

General Notes


JACKSON AND SANDS ENGINEERING HAS PROVIDED THESE PLANS SOLELY FOR THE USE FOR THE PROJECT SPECIFIED ON THESE PLANS & DOES NOT REPRESENT THAT THESE PLANS ARE SUITABLE FOR ANY OTHER SITE WEATHER MODIFIED OR NOT.

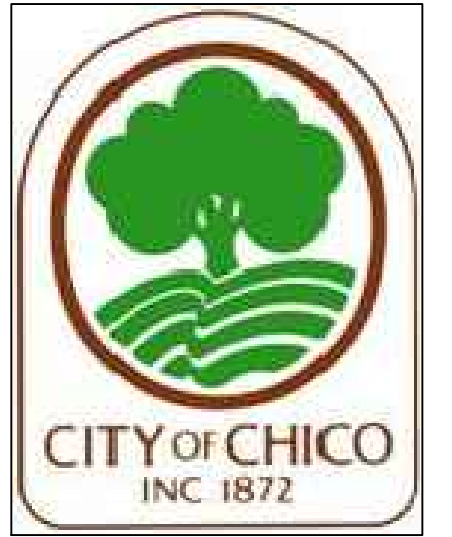

JACKSON & SANDS ENGINEERING, INC.
1250 EAST AVE #25
CHICO, CA 95926
(530)521-5415

JACKSON & SANDS ENGINEERING, INC.

No.	Revision/Issue	Date

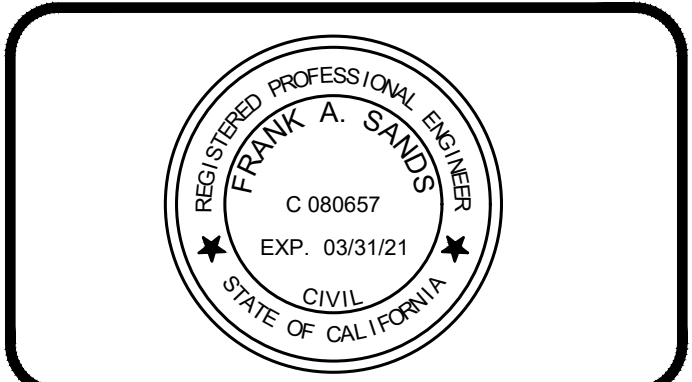

496 SF ADU

Project #-###	Sheet A#
Date 01/01/20	
Scale AS NOTED	