






STANSBURY

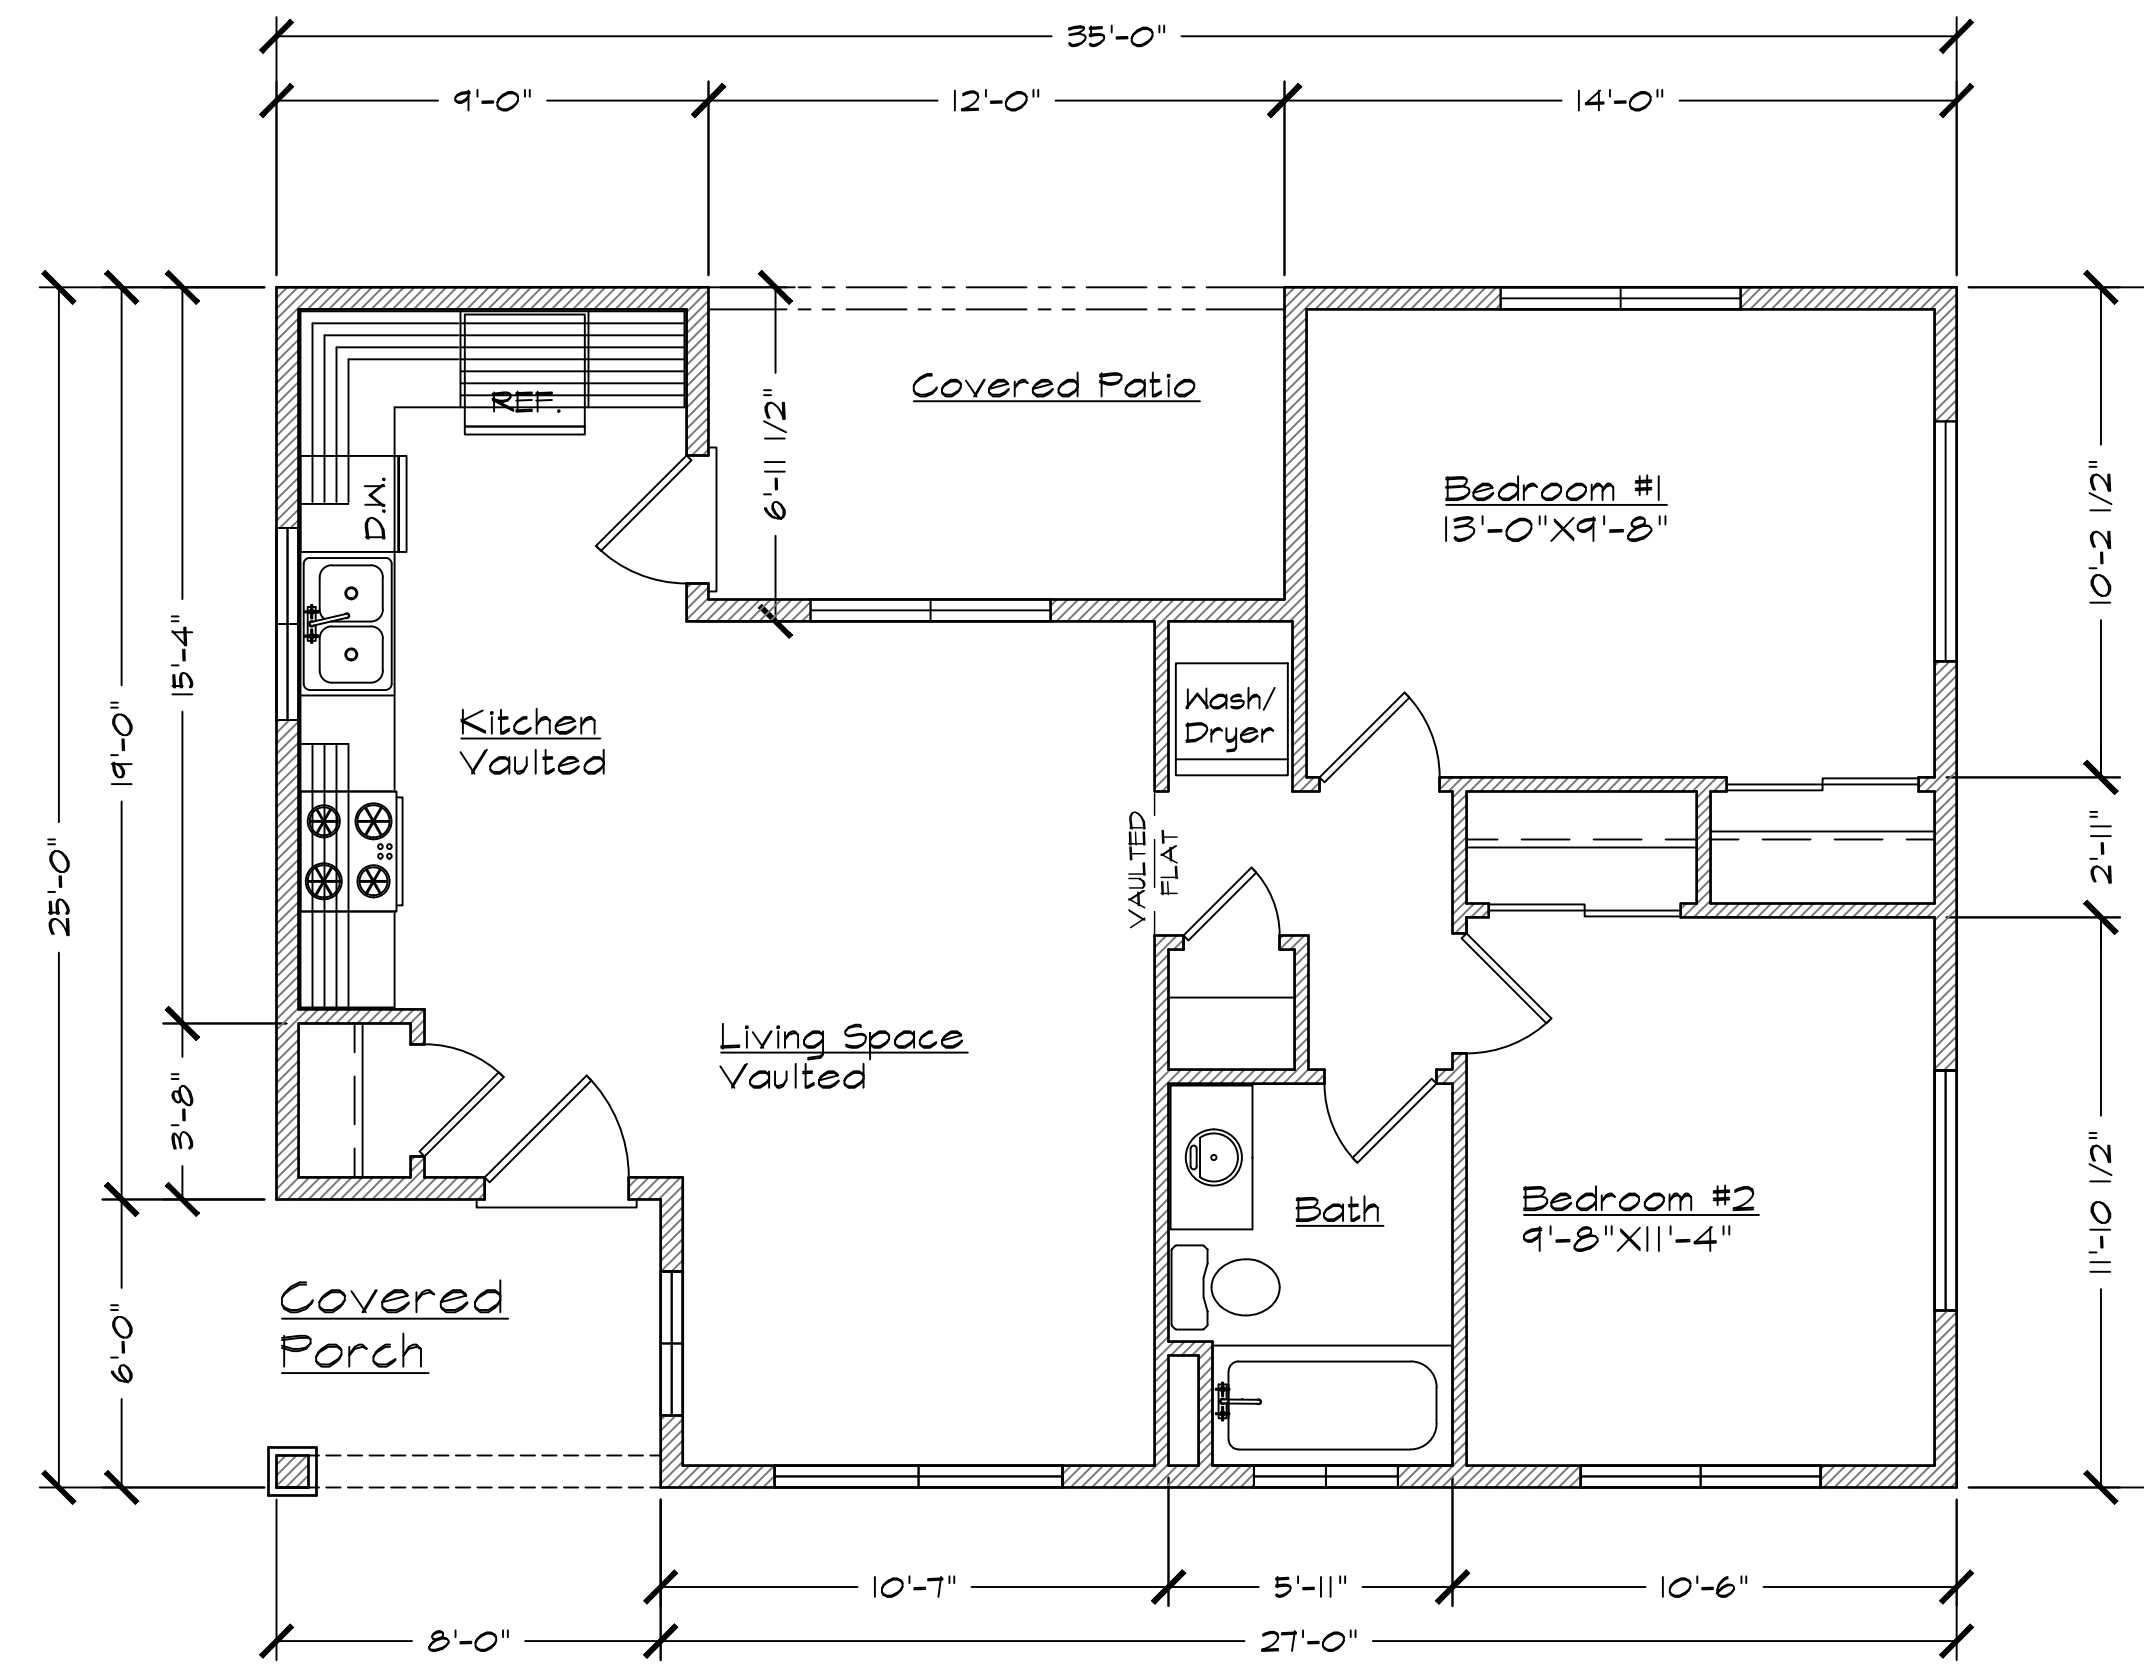


FLOOR PLAN 2 BED, 1 BATH
149 SQ. FT. 1/4" = 1'-0"

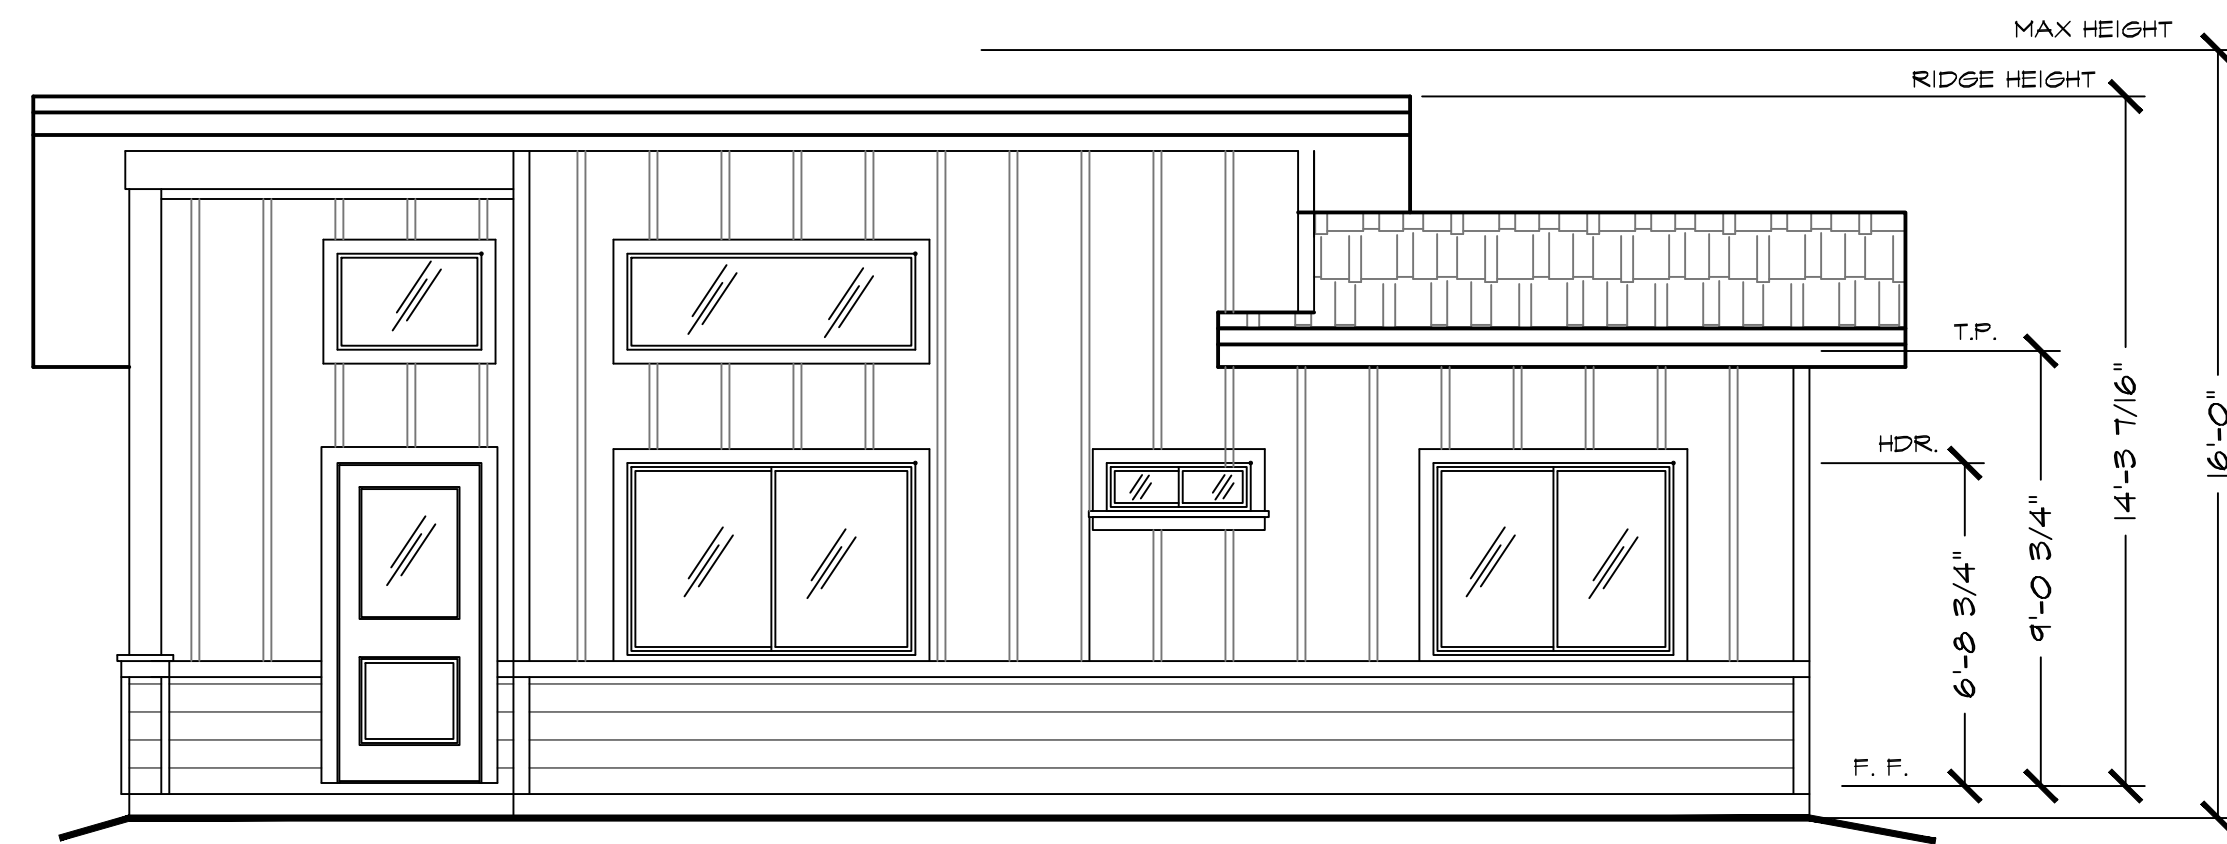


FRONT ELEVATION - STANSBURY
1/4" = 1'-0"

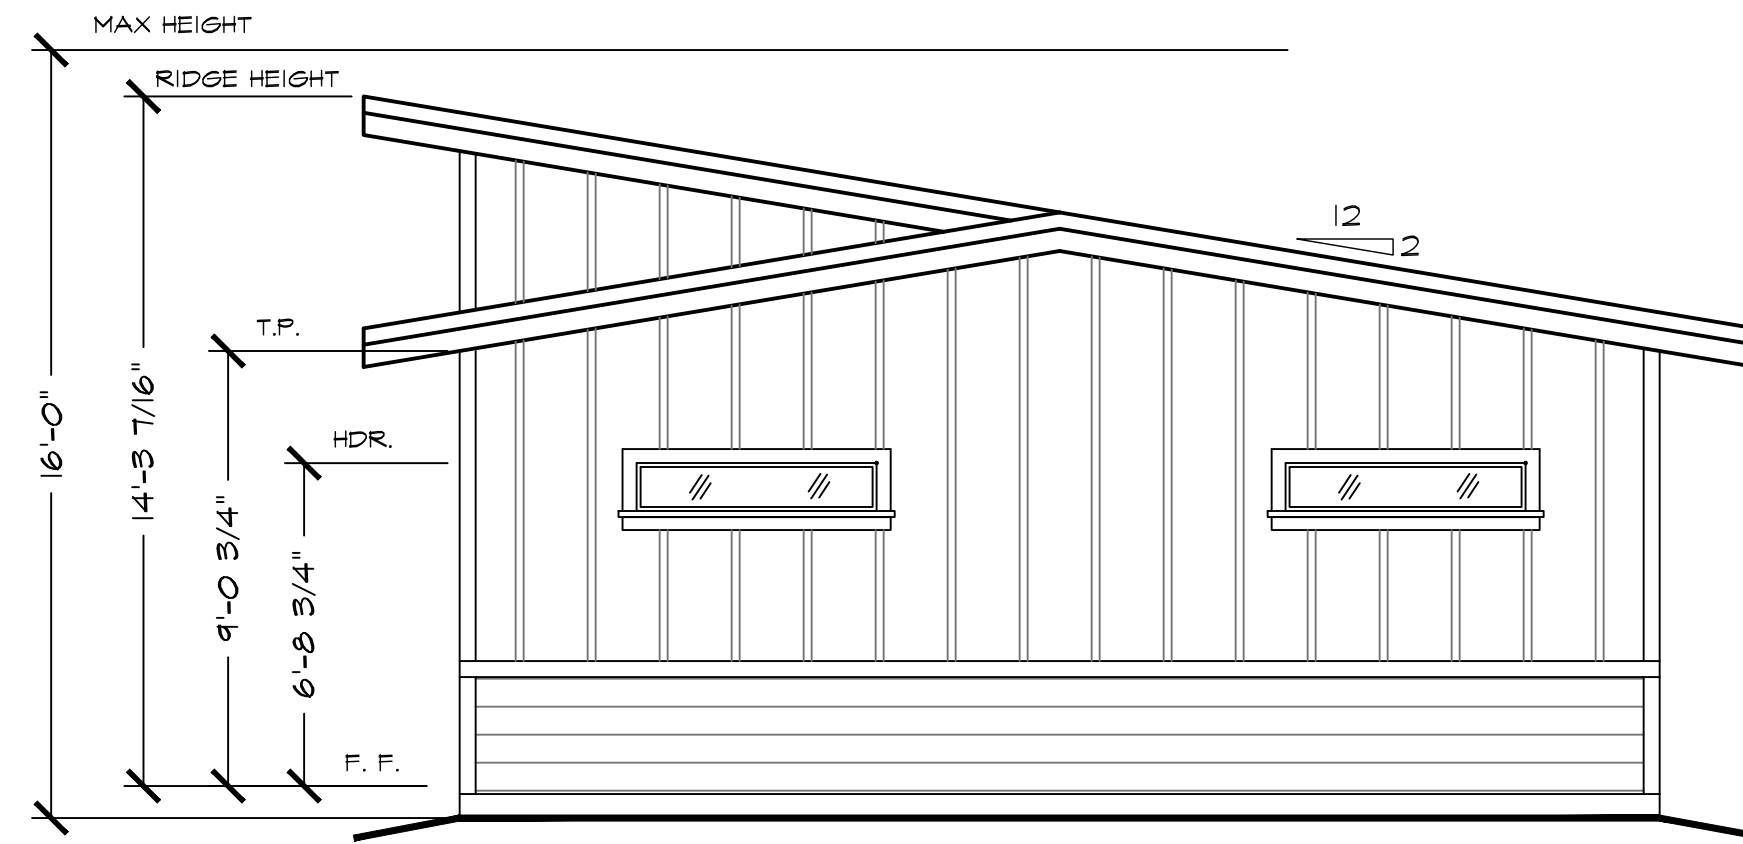

RIGHT ELEVATION - STANSBURY
1/4" = 1'-0"

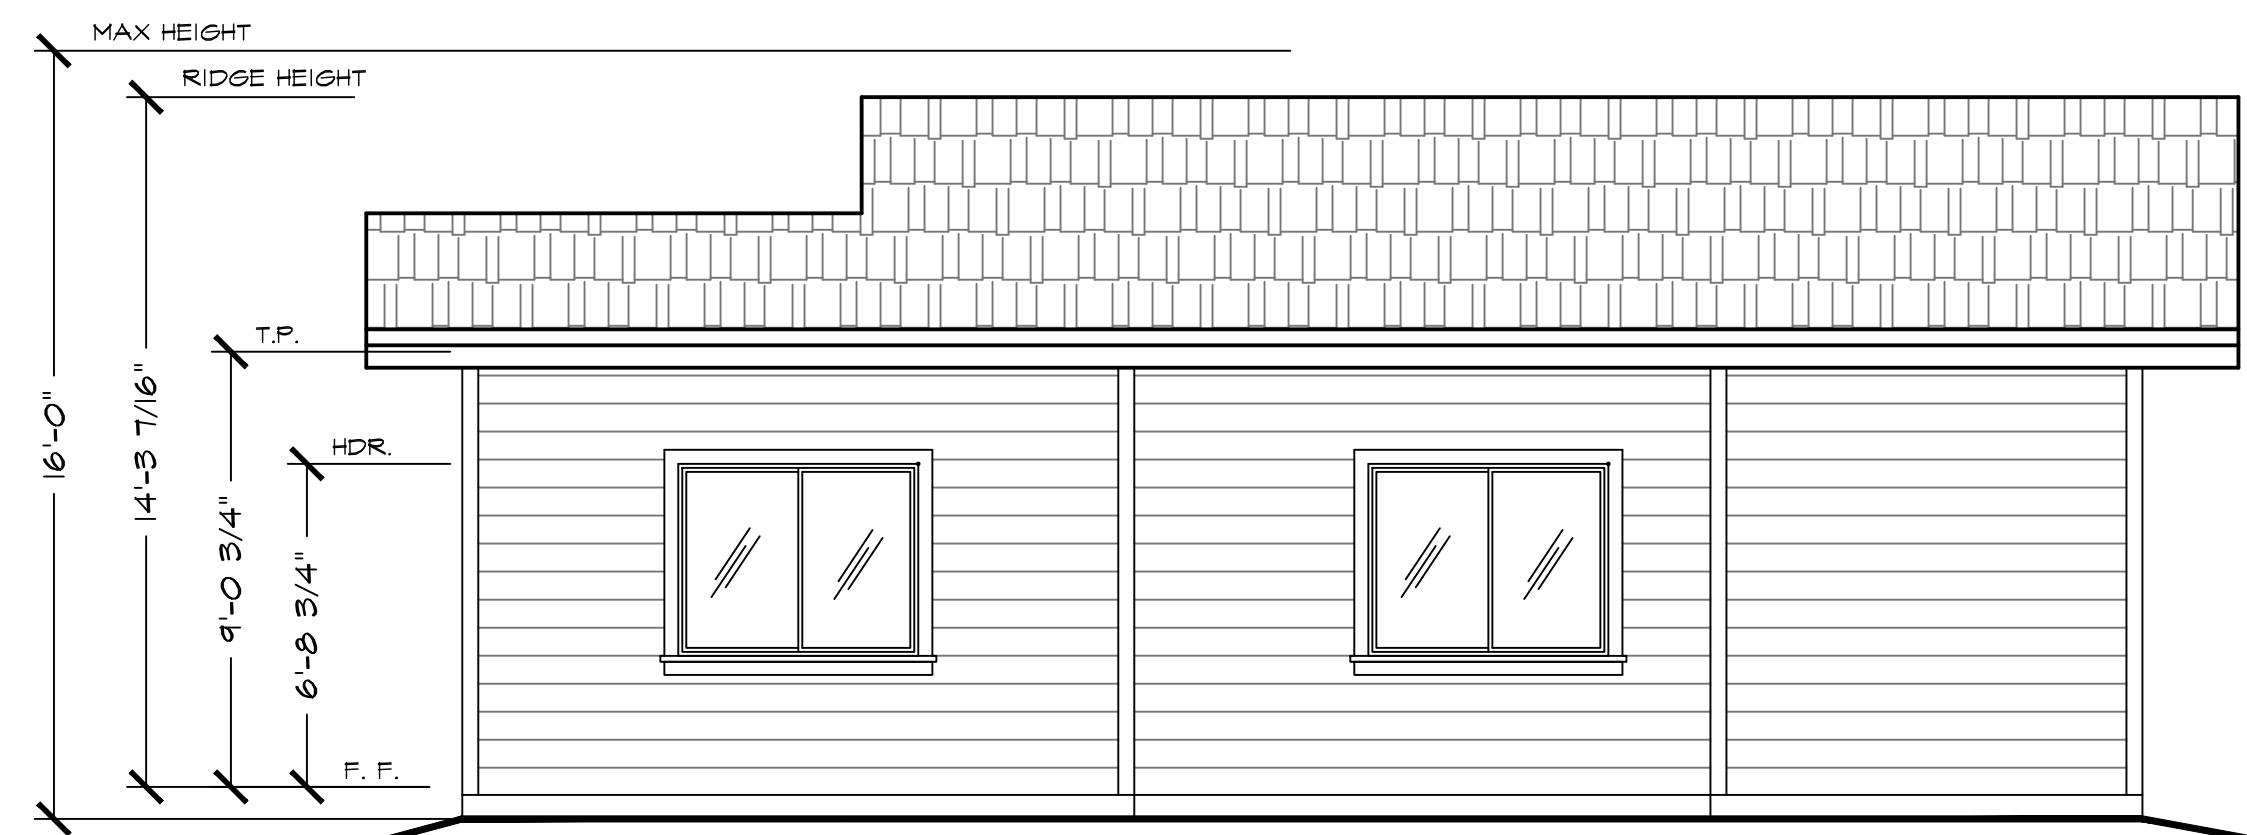

REAR ELEVATION - STANSBURY
1/4" = 1'-0"

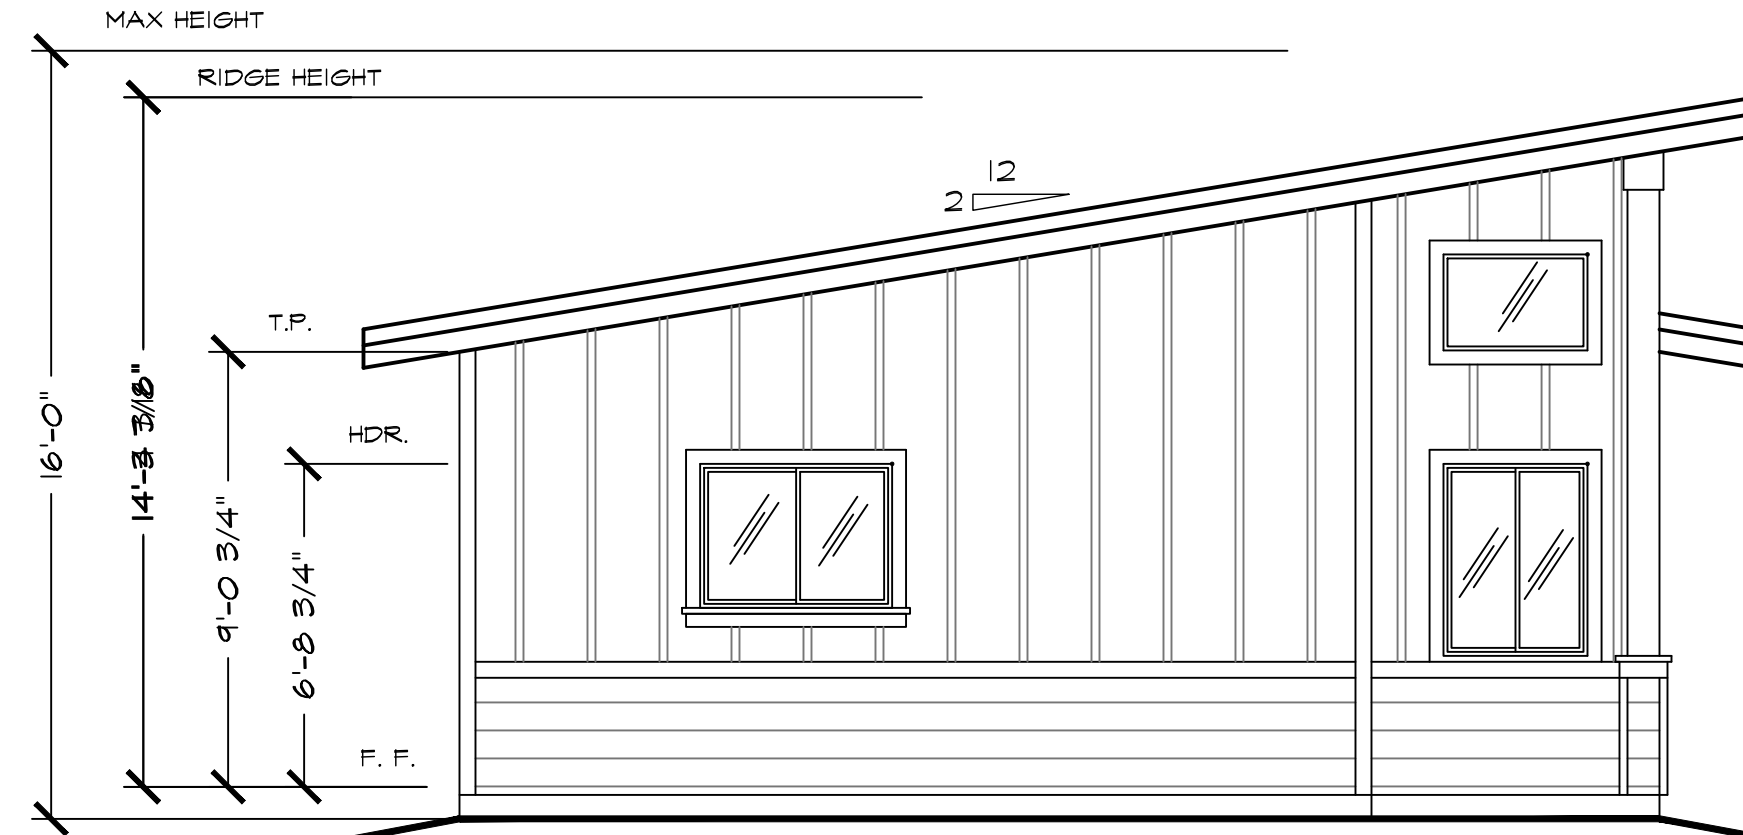

LEFT ELEVATION - STANSBURY
1/4" = 1'-0"

General Notes

JACKSON AND SANDS ENGINEERING HAS PROVIDED THESE PLANS SOLELY FOR THE USE FOR THE PROJECT SPECIFIED ON THESE PLANS & DOES NOT REPRESENT THAT THESE PLANS ARE SUITABLE FOR ANY OTHER SITE WEATHER MODIFIED OR NOT.



JACKSON & SANDS ENGINEERING, INC.
1250 EAST AVE #25
CHICO, CA 95926
(530) 521-5415

| No. | Revision/Issue | Date |
|-----|----------------|------|
| | | |
| | | |



749 SF ADU
SHED ROOF

| | |
|-------------------|-------------|
| Project ##-### | Sheet A# |
| Date 01/01/20 | |
| Scale AS NOTED | |

ELEVATIONS